


Well Name: DOUGLAS CK UN 18

API/UWI 05103076560000	Surface Legal Location 06-03S-101W	Field Name	License #	State/Province CO	Well Configuration Type VERTICAL
Original KB Elevation (ft) 6,127	KB-Tubing Head Distance (ft)	Spud Date 9/8/1974 00:00	Rig Release Date	PBTD (All) (KB)	Total Depth All (TVD) (KB)

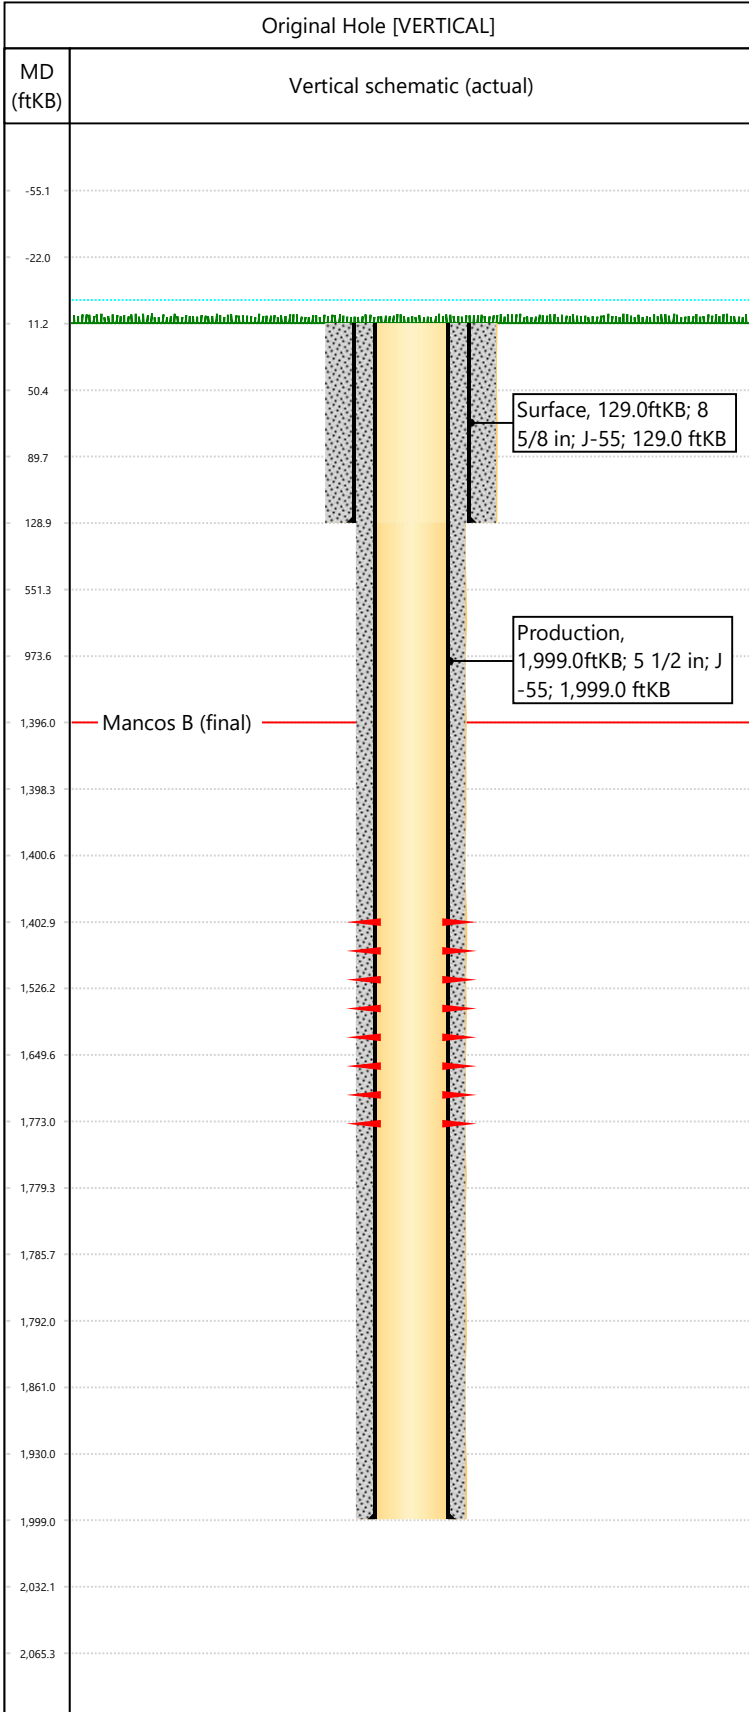

Hole Size				
Section Description	Size (in)	Btm Depth (ftKB)		
Surface	12 1/4	129.0		
Section Description	Size (in)	Btm Depth (ftKB)		
Production	7 7/8	1,999.0		
Formations				
Formation Name	Final Top MD (ftKB)			
Mancos B	1,396.0			
Casing Strings				
Csg Des	OD (in)	Wt/Len (lb/ft)	Grade	Set Depth (ftKB)
Surface	8 5/8	24.00	J-55	129.0
Production	5 1/2	15.50	J-55	1,999.0
Perforations				
Date	Top (ftKB)	Btm (ftKB)	Zone	
9/29/1975	1403	1773	Mancos B, Original Hole	
Total				
Tubing Strings				
Tubing Description	Run Date	String Length (ft)	Set Depth (ftKB)	
Item Des	Icon	Jts	OD (in)	Wt (lb/ft)
Rod Strings				
Rod Description	Run Date	String Length (ft)	Set Depth (ftKB)	
Item Des	Icon	Jts	OD (in)	Wt (lb/ft)
Other In Hole				
Des	Icon	OD (in)	Top (ftKB)	Btm (ftKB)
Cement				
Description	Proposed/Actual Run	Type	Top Depth (ftKB)	
Production Casing Cement	Actual	Casing	11.0	
Description	Proposed/Actual Run	Type	Top Depth (ftKB)	
Surface Casing Cement	Actual	Casing	11.0	