


Well Name: **BIG HORSE DRAW 28-03**

API/UWI 05103082700000	Surface Legal Location 28-02S-101W	Field Name Cathedral	License #	State/Province CO	Well Configuration Type Vertical
Original KB Elevation (ft) 5,975	KB-Tubing Head Distance (ft)	Spud Date 7/7/1979 00:00	Rig Release Date	PBTD (All) (KB)	Total Depth All (TVD) (KB)

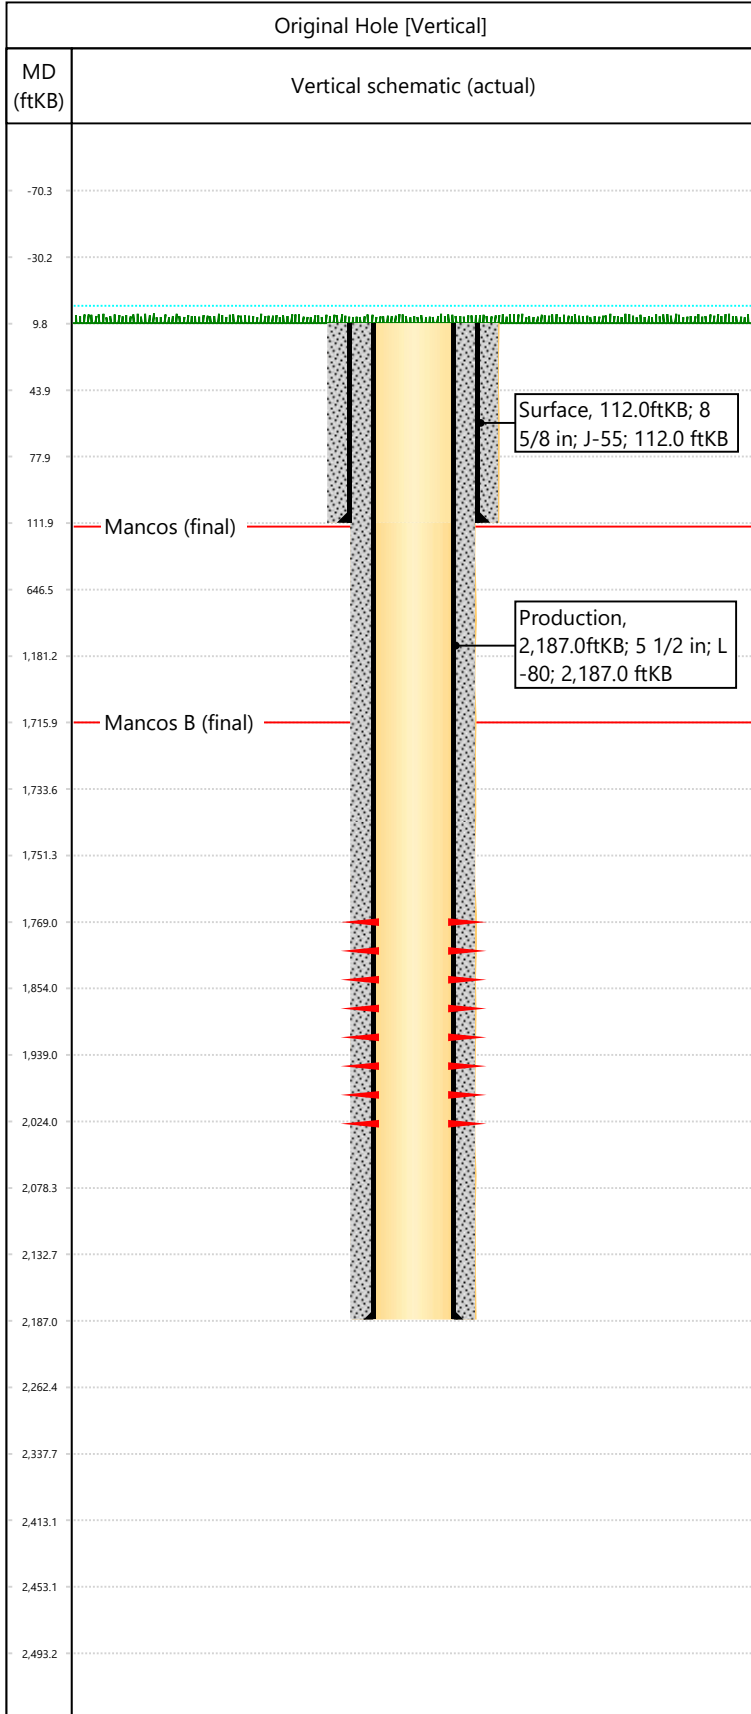

Hole Size				
Section Description	Size (in)	Btm Depth (ftKB)		
Surface	11	112.0		
Section Description	Size (in)	Btm Depth (ftKB)		
Production	7 7/8	2,187.0		
Formations				
Formation Name	Final Top MD (ftKB)			
Mancos	139.0			
Formation Name	Final Top MD (ftKB)			
Mancos B	1,716.0			
Casing Strings				
Csg Des	OD (in)	Wt/Len (lb/ft)	Grade	Set Depth (ftKB)
Surface	8 5/8	32.00	J-55	112.0
Production	5 1/2	17.00	L-80	2,187.0
Perforations				
Date	Top (ftKB)	Btm (ftKB)	Zone	
9/20/1979	1769	2024	Mancos B, Original Hole	
Total				
Tubing Strings				
Tubing Description	Run Date	String Length (ft)	Set Depth (ftKB)	
Item Des	Icon	Jts	OD (in)	Wt (lb/ft)
Rod Strings				
Rod Description	Run Date	String Length (ft)	Set Depth (ftKB)	
Item Des	Icon	Jts	OD (in)	Wt (lb/ft)
Other In Hole				
Des	Icon	OD (in)	Top (ftKB)	Btm (ftKB)
Cement				
Description	Proposed/Actual Run	Type	Top Depth (ftKB)	
Surface Casing Cement	Actual	Casing	10.0	
Description	Proposed/Actual Run	Type	Top Depth (ftKB)	
Production Casing Cement	Actual	Casing	10.0	