


Laramie Energy

Current Wellbore Diagram
Not to scale

FEDERAL WELL: YES NO

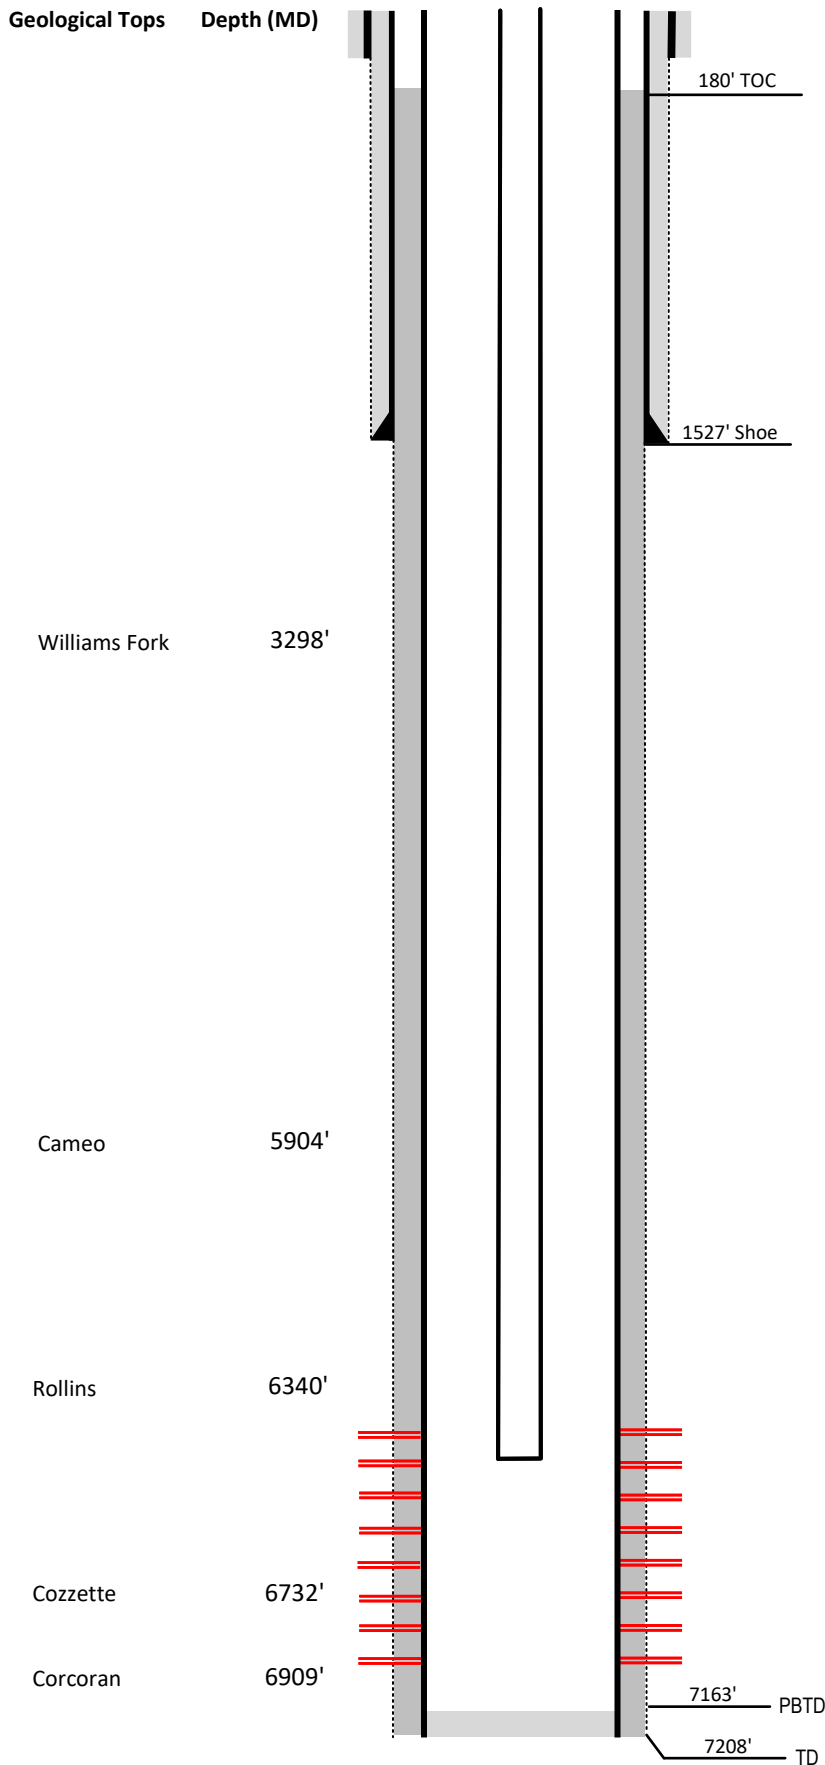

Well Name Red Mountain Ranch # 4-4
API 05-077-08959-00
Surface Location SENW Sec 4 T10S R94W
GPS Coordinates 39.221043, -107.890257
County, State Mesa County, Co
Diagram Date 2/27/2024

Hole	24" @ 40'
Conductor	16" @ 40'
Cement	Surface

Surface Hole	12.25" @ 1528'
Casing	8 5/8" 32# J-55 @ 1528'
Cement	440 sks
TOC	Surface

Production Hole	7.875" @ 7208'
Casing	4 1/2" 11.6# I-80 @ 7208'
Cement	1280 sks
TOC	180'

Tubing	2 3/8" J-55 EUE @ 6613'
---------------	-------------------------

Perforations	Top	Bottom
	5645'	6942'