
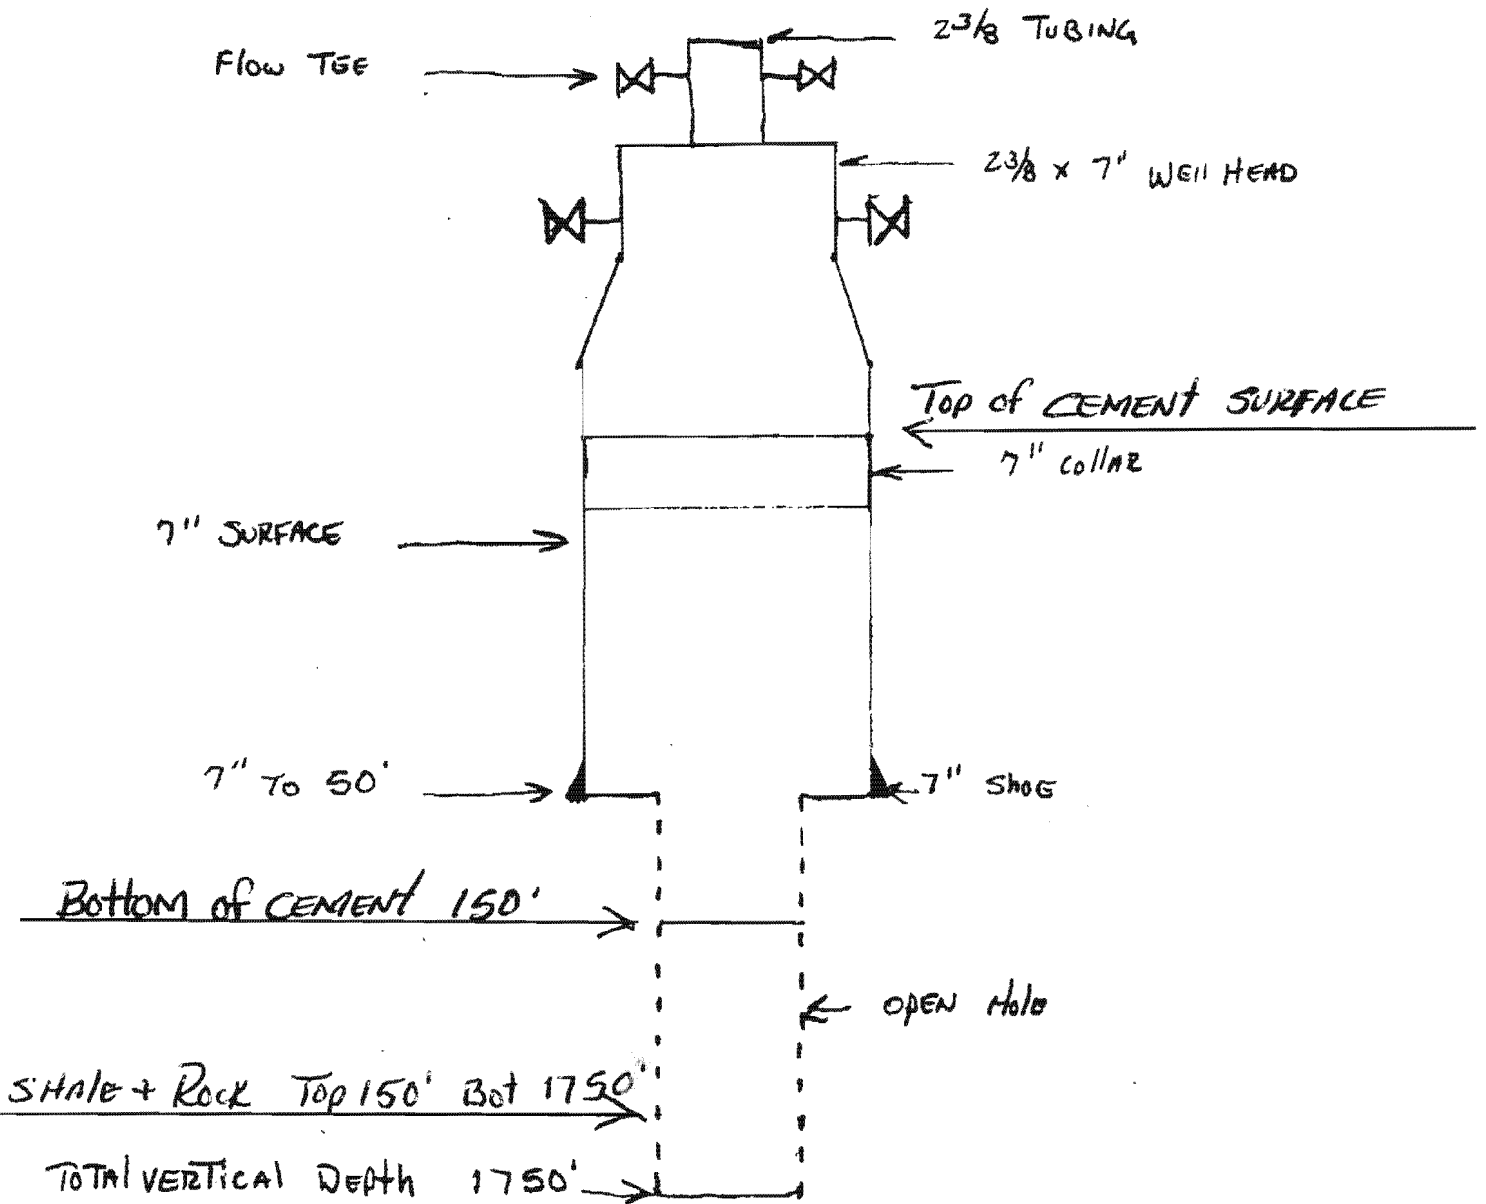


BORE DIAMETERS (IN.)

Proposed WBD

PLUG NICKEL OIL CO  
UPRR HAYES 14  
API #05-103-07079  
SEC.27,T2N,R102W,NWSE  
RIO BLANCO COUNTY  
7/12/2022

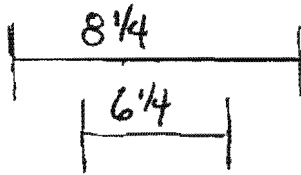

THE  $7'$  SURFACE IS CEMENTED FROM TOP TO BOTTOM

UPRR HAYES # 14