


Well Name: **BIG HORSE DRAW 1**

API/UWI 05103051060000	Surface Legal Location 32-02S-101W	Field Name	License #	State/Province	Well Configuration Type VERTICAL
Original KB Elevation (ft) 6,040	KB-Tubing Head Distance (ft)	Spud Date 7/31/1965 00:00	Rig Release Date	PBTD (All) (KB)	Total Depth All (TVD) (KB)

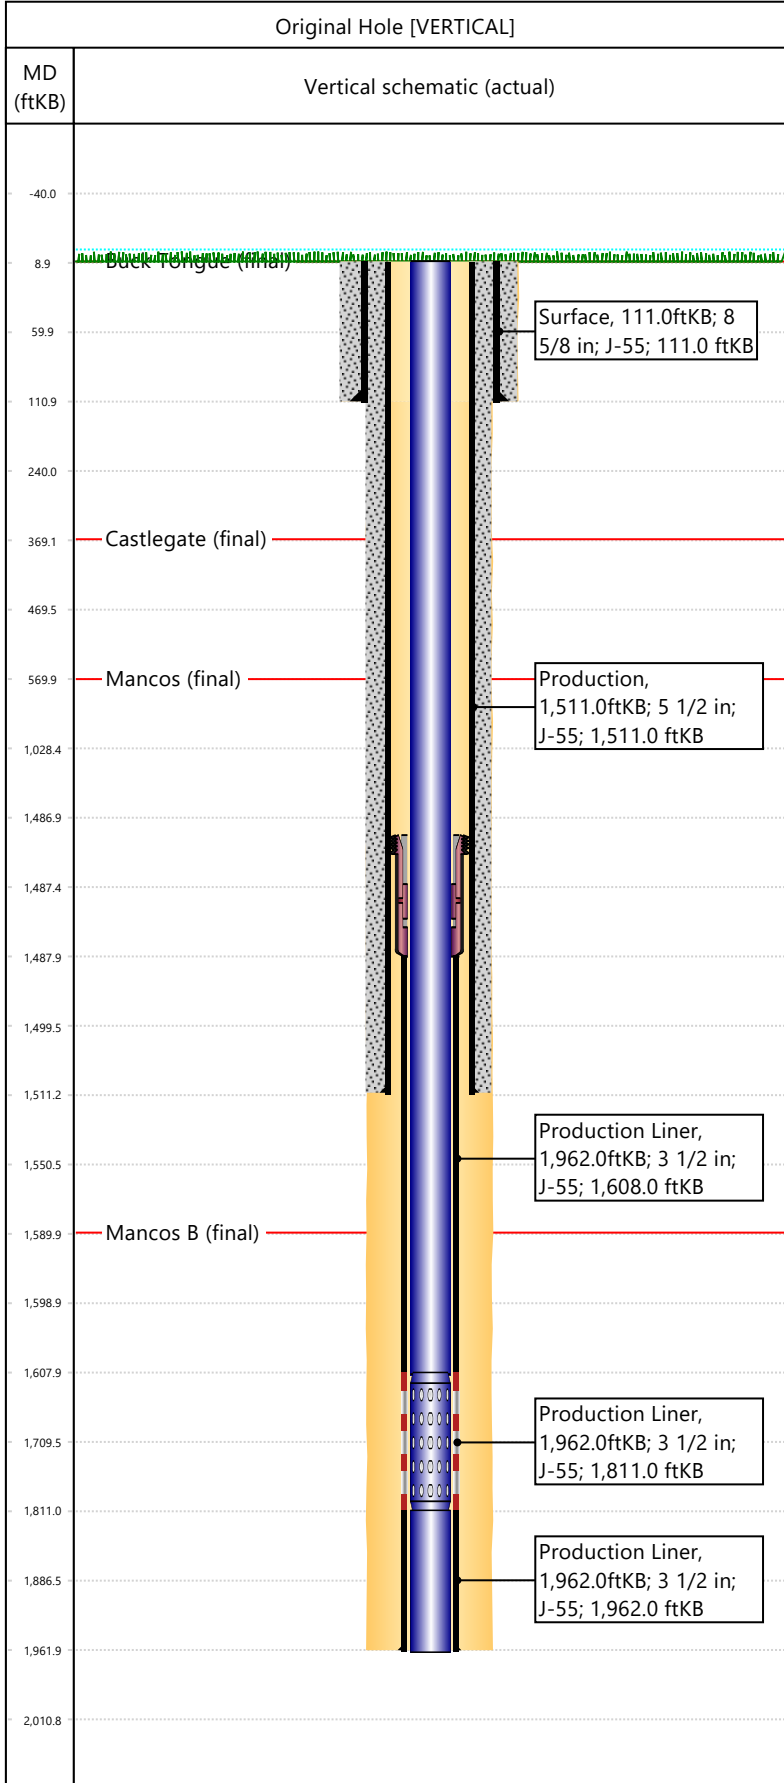

Hole Size			
Section Description	Size (in)	Bottom Depth (ftKB)	
Surface	11	111.0	
Section Description	Size (in)	Bottom Depth (ftKB)	
Production	7 5/8	1,962.0	
Formations			
Formation Name	Final Top MD (ftKB)		
Buck Tongue	9.0		
Formation Name	Final Top MD (ftKB)		
Castlegate	369.0		
Formation Name	Final Top MD (ftKB)		
Mancos	570.0		
Formation Name	Final Top MD (ftKB)		
Mancos B	1,590.0		
Casing Strings			
Csg Des	OD (in)	Wt/Len (lb/ft)	Grade
Surface	8 5/8	32.00	J-55
Production	5 1/2	14.00	J-55
Production Liner	3 1/2	9.91	J-55
			Set Depth (ftKB)
Surface			111.0
Production			1,511.0
Production Liner			1,962.0
Tubing Strings			
Tubing Description	Run Date	String Length (ft)	Set Depth (ftKB)
Tubing - Production	7/29/1965	1,953.00	1,962.0
Item Des	Icon	Jts	OD (in)
Tubing			2 3/8
Tubing			2 3/8
Tubing			2 3/8
			Wt (lb/ft)
Tubing			4.70
Tubing			4.70
Tubing			4.70
			Grade
Tubing			J-55
Tubing			J-55
Tubing			J-55
			Len (ft)
Tubing			1599
Tubing			203
Tubing			151
Rod Strings			
Rod Description	Run Date	String Length (ft)	Set Depth (ftKB)
Item Des	Icon	Jts	OD (in)
			Wt (lb/ft)
			Grade
			Len (ft)
Other In Hole			
Des	Icon	OD (in)	Top (ftKB)
			Btm (ftKB)
			Run Date
			Pull Date
Cement			
Description	Proposed/Actual Run	Type	Top Depth (ftKB)
Surface Casing Cement	Actual	Casing	9.0
Description	Proposed/Actual Run	Type	Top Depth (ftKB)
Production Casing Cement	Actual	Casing	9.0