


Well Name: DRAGON TRAIL UN 1069

API/UWI 05103094390000	Surface Legal Location 35-02S-102W	Field Name Dragon Trail	License #	State/Province CO	Well Configuration Type VERTICAL
Original KB Elevation (ft) 6,379	KB-Tubing Head Distance (ft)	Spud Date 6/7/1990 00:00	Rig Release Date	PBTD (All) (KB)	Total Depth All (TVD) (KB)

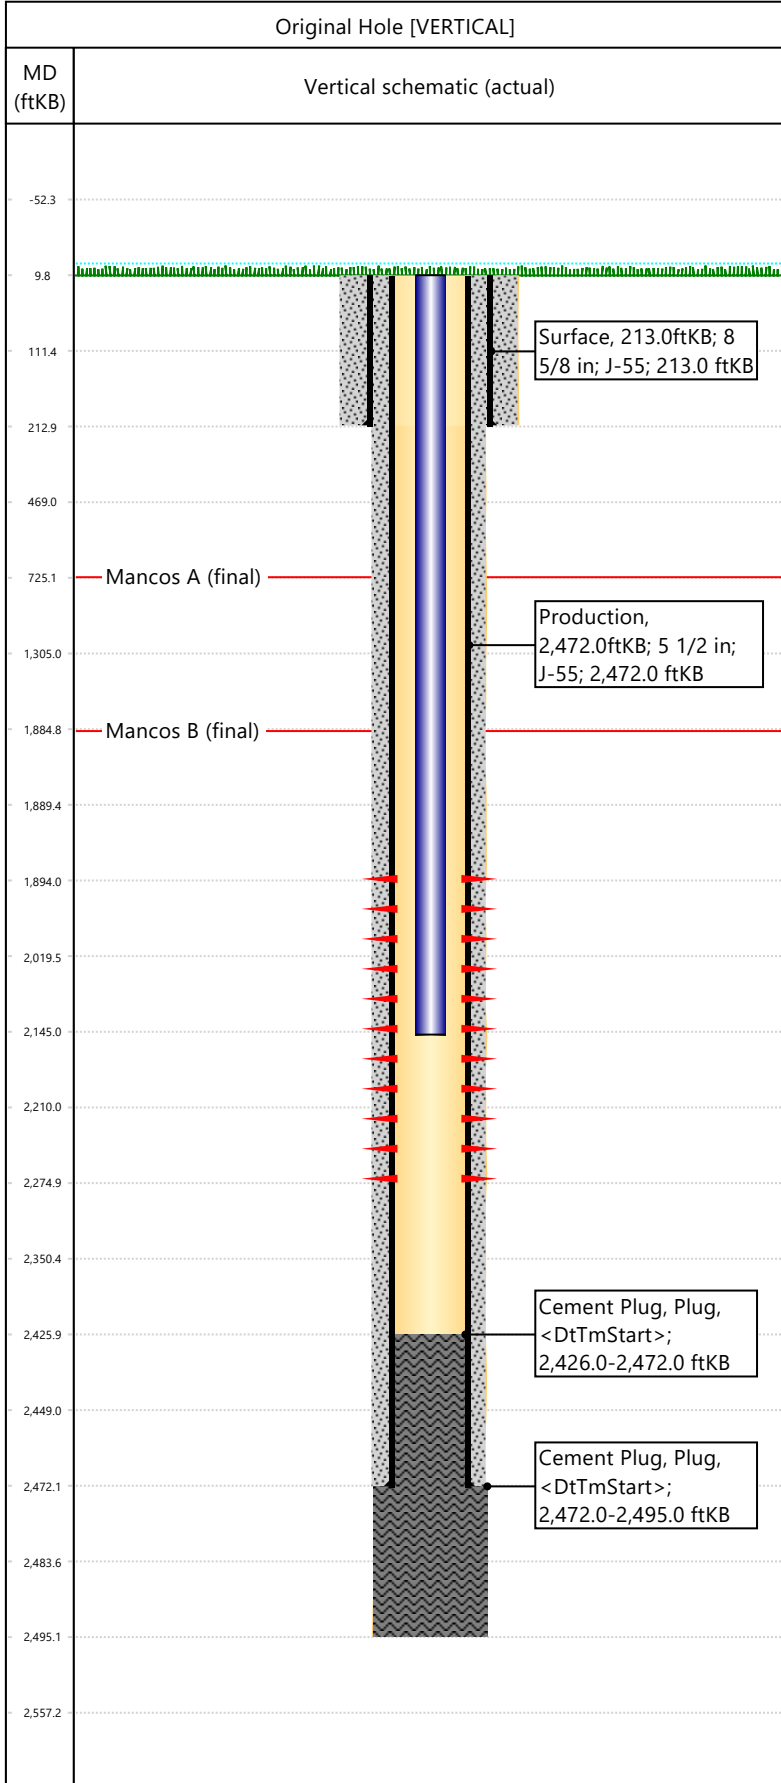

Hole Size			
Section Description	Size (in)	Bottom Depth (ftKB)	
Surface	12 1/4	213.0	
Section Description	Size (in)	Bottom Depth (ftKB)	
Production	7 7/8	2,495.0	
Formations			
Formation Name	Final Top MD (ftKB)		
Mancos A	725.0		
Formation Name	Final Top MD (ftKB)		
Mancos B	1,885.0		
Casing Strings			
Csg Des	OD (in)	Wt/Len (lb/ft)	Grade
Surface	8 5/8	24.00	J-55
Production	5 1/2	15.50	J-55
Set Depth (ftKB)			
Surface	213.0		
Production	2,472.0		
Perforations			
Date	Top (ftKB)	Btm (ftKB)	Zone
7/20/1990	1894	2275	
Total			
Tubing Strings			
Tubing Description	Run Date	String Length (ft)	Set Depth (ftKB)
Tubing - Production	7/23/1990	2,135.00	2,145.0
Item Des	Icon	Jts	OD (in)
Tubing			1.9
			Wt (lb/ft)
			2.76
			Grade
			J-55
			Len (ft)
			2135
Rod Strings			
Rod Description	Run Date	String Length (ft)	Set Depth (ftKB)
Item Des	Icon	Jts	OD (in)
			Wt (lb/ft)
			Grade
			Len (ft)
Other In Hole			
Des	Icon	OD (in)	Top (ftKB)
			Btm (ftKB)
			Run Date
			Pull Date
Cement			
Description	Proposed/Actual Run	Type	Top Depth (ftKB)
Surface Casing Cement	Actual	Casing	10.0
Description	Proposed/Actual Run	Type	Top Depth (ftKB)
Production Casing Cement	Actual	Casing	10.0
Description	Proposed/Actual Run	Type	Top Depth (ftKB)
Cement Plug	Actual	Plug	2,472.0
Description	Proposed/Actual Run	Type	Top Depth (ftKB)
Cement Plug	Actual	Plug	2,426.0