

SYMBOL OF SERVICE

## SURVEY REPORT

**EASTMAN OIL WELL SURVEY COMPANY**




00287278

**THIS IS A RECORD OF A SUB-SURFACE  
SURVEY OF YOUR WELL**

We have retained a copy of your survey report in our files for your convenience; however, should you so desire, all copies of the survey report will be forwarded to you on written request. All surveys are kept in a locked file and are held in strictest confidence. Additional copies of your survey report can be made from the original by any blueprint company.

RECEIVED  
JAN 19 1973  
OIL & GAS COND. DIVISION

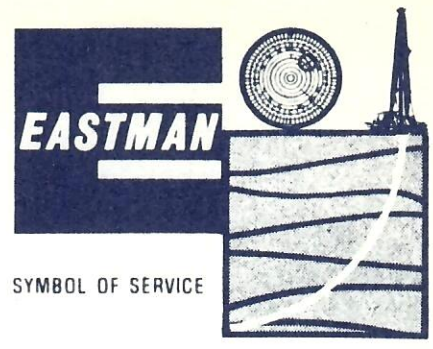

SYMBOL OF SERVICE

# REPORT of SUB-SURFACE DIRECTIONAL SURVEY

Burton & Hawks Exp. Co. Ltd.  
COMPANY

GLENN Spalding #1  
WELL NAME

Walden, Colorado  
LOCATION

JOB NUMBER	TYPE OF SURVEY	DATE
RMS-95472	Multishot	9-17-72

SURVEY BY  
Dilsaver-Burt

OFFICE  
Rocky Mtn.



# RECORD OF SURVEY

CHECKED BY \_\_\_\_\_

JOB NO. RMS-95472      DATE 9-17-72

STATION	MEASURED DEPTH	DRIFT ANGLE	TRUE VERTICAL DEPTH		VERTICAL SECTION	COURSE DEVIATION		DRIFT DIRECTION	RECTANGULAR COORDINATES					
									NORTH	SOUTH	EAST	WEST		
	330	1°45'	329	84		10	07	S86W			70		10	65
	720	3°	719	30		20	40	S86W		2	13		31	00
	932	4°	930	79		<del>14</del> 80		S89W		2	38		45	80
	1159	6°15'	1156	46		24	72	N78W	2	76			69	98
	1364	8°	1359	47		28	54	N82W	6	74			98	24
	1545	10°	1537	72		31	43	N80W	12	19			129	19
	1609	9°	1600	93		10	01	N79W	14	10			139	02
44/45	1709	10°	1699	41		17	37	N79W	17	41			156	07
41/42	1809	11°	1797	56		19	08	N85W	19	07			175	08
38/39	1909	12°	1895	38		20	79	S89W	18	71			195	87
35/36	2009	14°	1992	41		24	19	N88W	19	56			220	05
32/33	2109	21°	2085	77		35	84	N85W	22	68			255	76
29/30	2209	30°	2172	37		50	00	N82W	29	64			305	27
26/27	2309	37°	2252	23		60	18	N79W	41	13			364	35
23/24	2409	43°	2325	37		68	20	N76W	57	63			430	52
19/20	2509	47°	2393	57		73	14	N73W	79	01			500	46
10/16	2609	51°	2456	50		77	71	N69W	106	26			572	60
CLOSURE DIRECTION											N79°23'W			
CLOSURE DISTANCE											582.57 feet			

RECEIVED  
 JAN 19 1973  
 U.S. GEOLOGICAL SURVEY


PLAN

**EASTMAN**  
OIL WELL  
SURVEY COMPANY



SCALE  
1" = 100'

DEPTH 2609.00'  
NORTH 106.26'  
WEST 572.60'

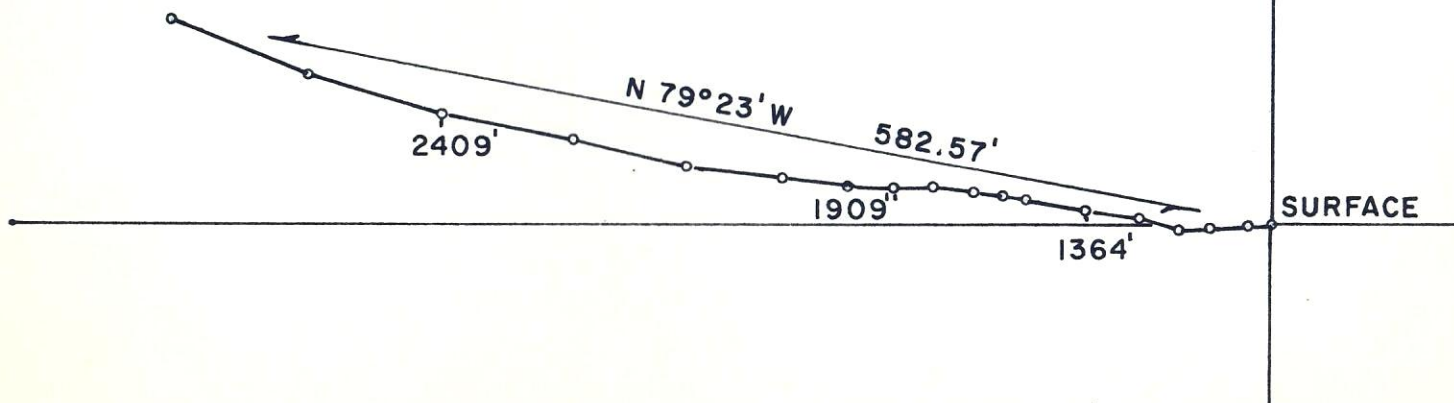

JOB NO. RMS-95472

RECEIVED  
JAN 19 1973

## Other

# EASTMAN

## Products

### INSTRUMENTATION

Drift Indicator  
Type R. Single Shot  
Drop Multi Shot  
Star Recorder  
Corex Orientation  
High Temperature  
Heat Shield  
  
Single Shot Method  
For Orienting Cores  
In Mining Bore Holes

### DIRECTIONAL DRILLING

Turbodrill  
Circulating Whipstock  
Hole Openers  
Non-Magnetic Drill Collars  
Stabilizers  
Universal Joint  
Service  
Orienting Whipstock in  
Mining Bore Holes.

### PRODUCTION ITEMS

Casing Roller

## Contact your nearest

## EASTMAN representative

ABILENE, Texas 79605  
P. O. Box 1035  
Area Code 915 - 673-1847

BAKERSFIELD, Calif. 93302  
P. O. Box 58  
Area Code 805 - 327-8681

BILLINGS, Montana 59101  
P. O. Box 278  
Area Code 406 - 252-4572

BROOKHAVEN, Miss. 39601  
P. O. Box 43  
Area Code 601 - 833-7831

CASPER, Wyoming 82601  
P. O. Box 1284  
Area Code 307 - 237-9880

CORPUS CHRISTI, Tex. 78408  
P. O. Box 4269  
Area Code 512 - 882-7812

DENVER, Colorado 80202  
208 Patterson Building  
17th & Welton  
Area Code 303 - 623-7151

FARMINGTON, N.M. 87401  
P. O. Box 1004  
Area Code 505 - 325-5991

HARVEY, Louisiana 70058  
P. O. Box 645  
Area Code 504 - 347-4419

HOBBS, New Mexico 88240  
P. O. Box 2366  
Area Code 505 - 329-2811

ANCHORAGE, Alaska  
P. O. Box 41970  
Area Code 907 - 272-1032

HOUMA, Louisiana 70361  
P. O. Box 288  
Area Code 504 - 873-7728

HOUSTON, Texas 77021  
P. O. Box 14609  
Area Code 713 - 748-2350

LAFAYETTE, Louisiana 70501  
P. O. Box 51106  
Area Code 318 - 235-8501

LONG BEACH, Calif. 90801  
P. O. Box 408  
Area Code 213 - 437-7451

MORGAN CITY, Louisiana 70308  
P. O. Box 1076  
Area Code 504 - 459-6489

ODESSA, Texas 79760  
P. O. Box 1112  
Area Code 915 - 337-3515

OKLAHOMA CITY, Okla. 73109  
P. O. Box 94938  
Area Code 405 - 634-4413

TYLER, Texas 75705  
P. O. Box 3533  
Area Code 214 - 594-6781

VENTURA, Calif. 93002  
P. O. Box 1414  
Area Code 805 - 643-2553

WICHITA FALLS, Texas 76310  
P. O. Box 1124  
Area Code 817 - 692-4631

SOLDOTNA, Alaska  
P. O. Box 364  
Area Code 907 - 262-4681

### INTERNATIONAL OFFICES

GREAT YARMOUTH, England  
Eastman Oil Well Survey Co.  
Great Yarmouth Marine Base  
South Denes Road  
Phone: Great Yarmouth  
2839 or 55451

CALGARY, Alberta, Canada  
Eastman Oil Well Survey  
Co. Ltd.  
914 - 7th Avenue, S. W.  
Box 790  
Area Code 403 - 263-4160

SALE, VICTORIA, Australia 3850  
Eastman Directional Drilling  
(Aust.) Pty. Ltd.  
200A Raymond Street  
P. O. Box 256  
Phone 2334

PORT HARCOURT, Nigeria  
Eastman Oil Well Survey Co.  
Nigeria Branch  
P. O. Box 387  
Phone: 21740

EDMONTON, Alberta, Canada  
Eastman Oil Well Survey  
Co. Ltd.  
9705 - 56 Avenue  
Area Code 403 - 433-4241

HANOVER, Germany  
Eastman International Co.  
G.M.B.H.  
Carl Zeiss Strasse 16  
3005 Hanover - Westerfield

**EASTMAN**  
**OIL WELL SURVEY COMPANY**  
SUBSIDIARY OF ARTNELL COMPANY

P. O. Box 14609 Houston, Texas 77021 Area Code 713 Riverside 8-2350

FOR EXPORT: P. O. Box 14609, Houston, Texas 77021, U.S.A. Cable Address "Eastco" Houston, Texas

