


W 33-2 Wellbore Diagram

Last Updated: 11/13/2025



Well	County		API	
W 33-2	Garfield		05-045-06524	
Location	Spud Date	PBTD	TD	Surf TOC
NWNE 2 7S95W	10/17/1986	2,685	2,900	0
Mineral/Surface	Lease #	Top Perf	Bot Perf	Prod TOC
FEE	12740	1,557	1,619	0

Wellbore details				
CASING DETAIL	Depth	Size	Weight	Grade
Surface Csg	313	8 5/8		
Cement	175 sks			
Hole size	12 1/4	Notes:		
Prod Csg	2,890	4 1/2		
Cement	425 sks			
Hole size	6 1/2	Notes:		
KB				0
TUBING DETAIL	1,560	2 3/8		
Current EOT	5%	Notes:		

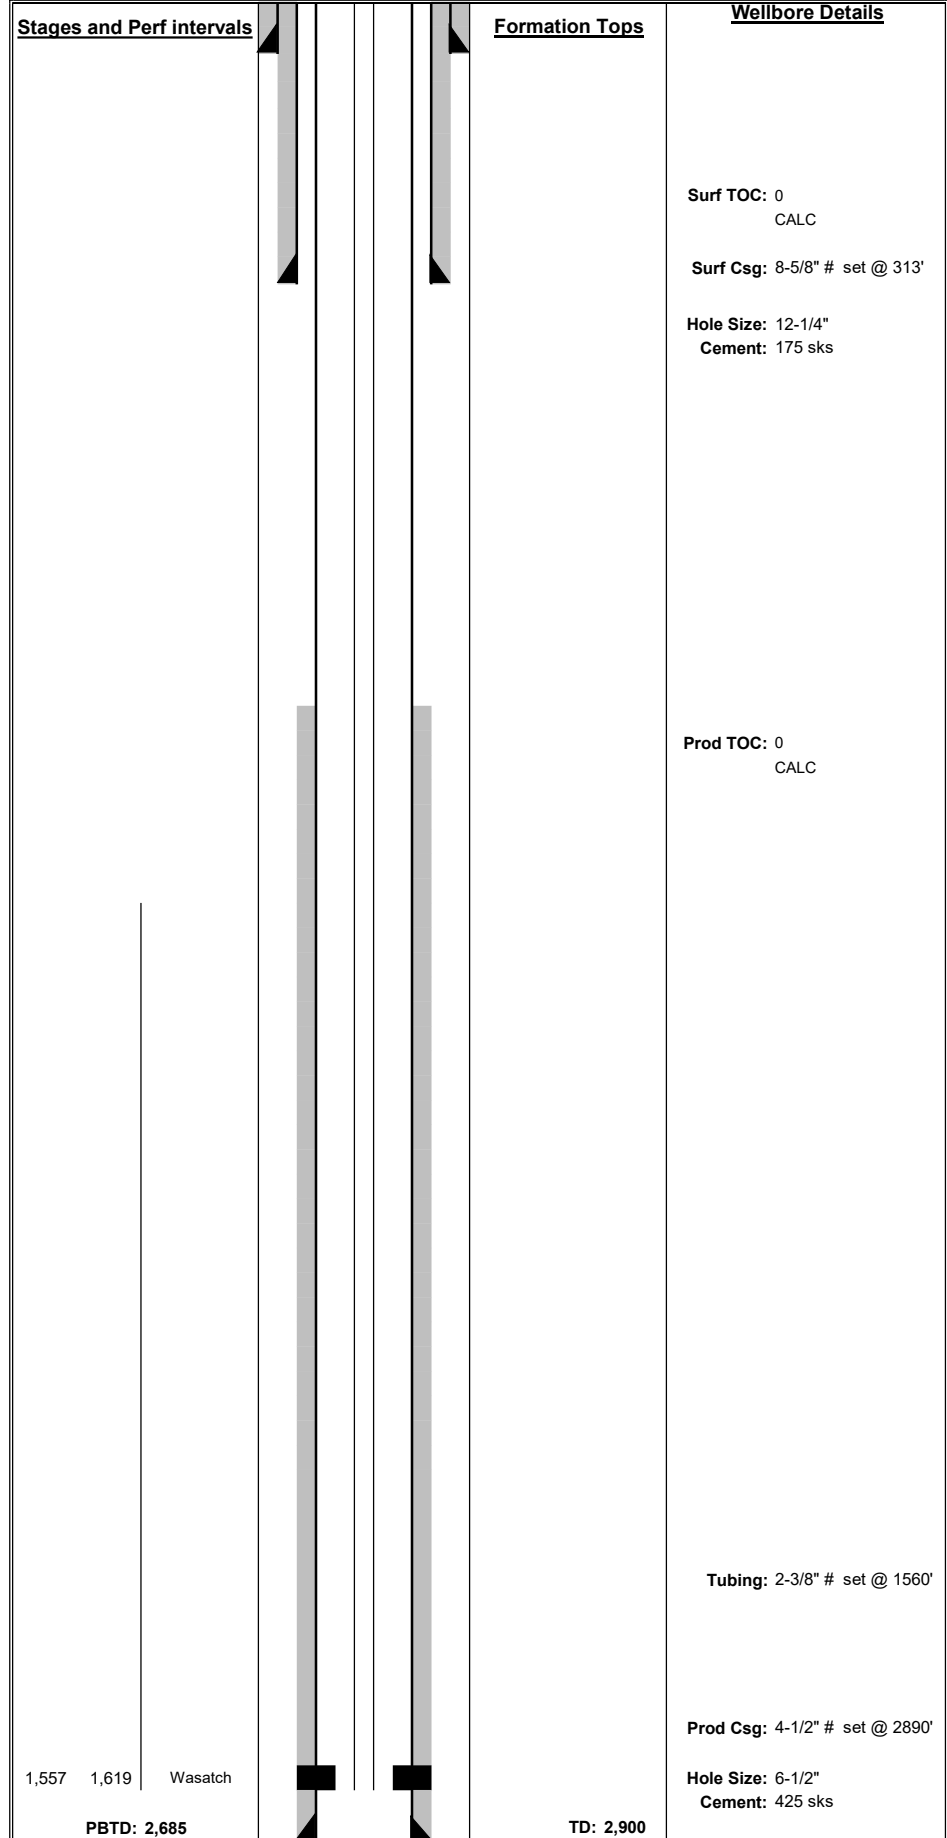

1,557 1,619 Wasatch

PBTD: 2,685

TD: 2,900

Surf TOC: 0
CALC
Surf Csg: 8-5/8" # set @ 313'
Hole Size: 12-1/4"
Cement: 175 sks

Prod TOC: 0
CALC

Tubing: 2-3/8" # set @ 1560'

Prod Csg: 4-1/2" # set @ 2890'

Hole Size: 6-1/2"
Cement: 425 sks