


WELLBORE DIAGRAM  
MCDANNALD OIL COMPANY  
HANSON UNIT #1  
NWNE SEC 33 8N 59W  
WELD COUNTY  
05-123-05479

Original P&A (10/25/1955)

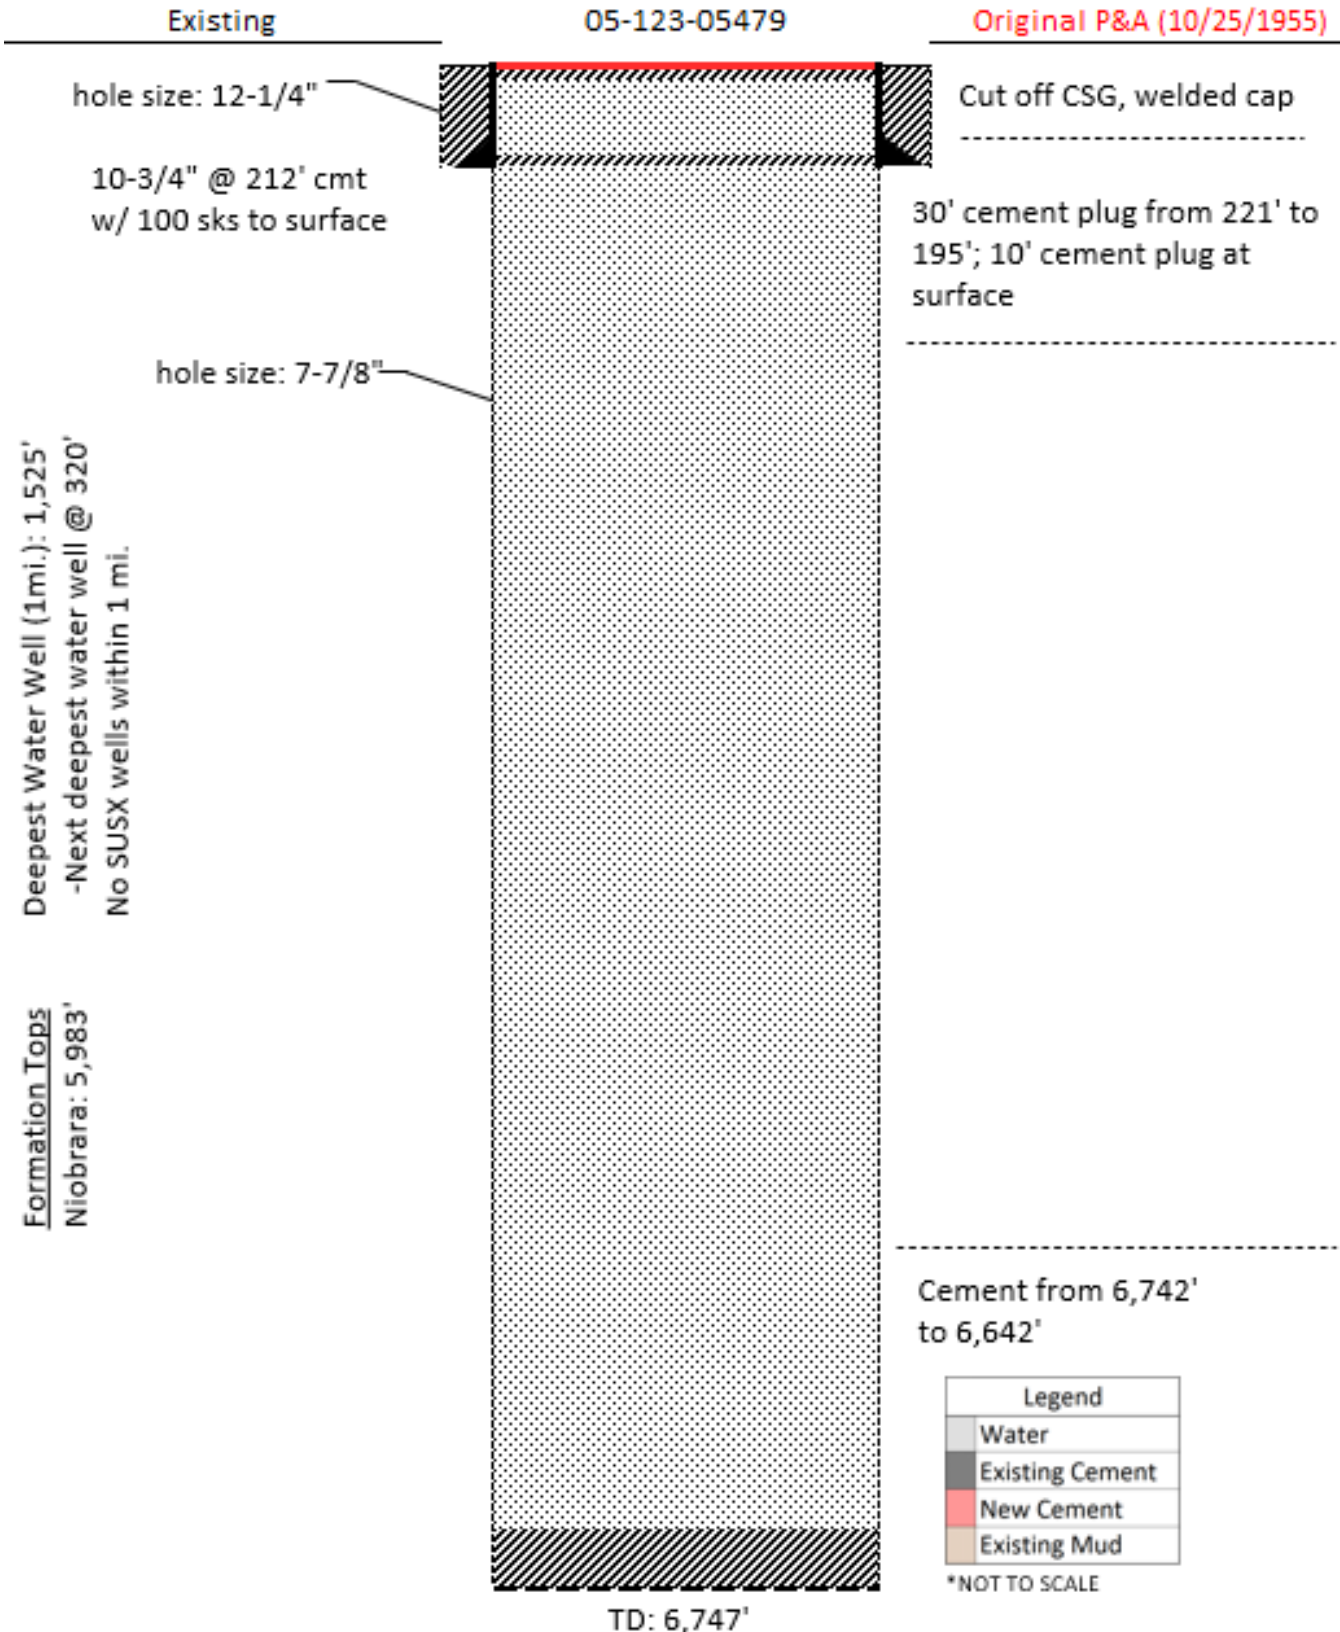

Deepest Water Well (1mi.): 1,525'  
-Next deepest water well @ 320'  
No SUSX wells within 1 mi.

Formation Tops  
Niobrara: 5,983'

Cement from 6,742'  
to 6,642'

Legend	
	Water
	Existing Cement
	New Cement
	Existing Mud

\*NOT TO SCALE