


Current Wellbore Schematic

Well Name: C E Williams B 1
 Location: 990' FNL, 330' FWL, NWNE Sec 25, T5N, R61W
 County: Weld
 API #: 05-123-05164
 Co-ordinates: 40.377658 / -104.154482
 Elevations: GROUND: --
 KB: 4558'
 Depths (KB): PBTD: 6449'
 TD: 6472'

Date Prepared: 12/15/2025
 Last Updated: 12/15/2025
 Spud Date: 11/18/1953
 Completion Date: 12/18/1953
 Last Workover Date: 5/23/1964

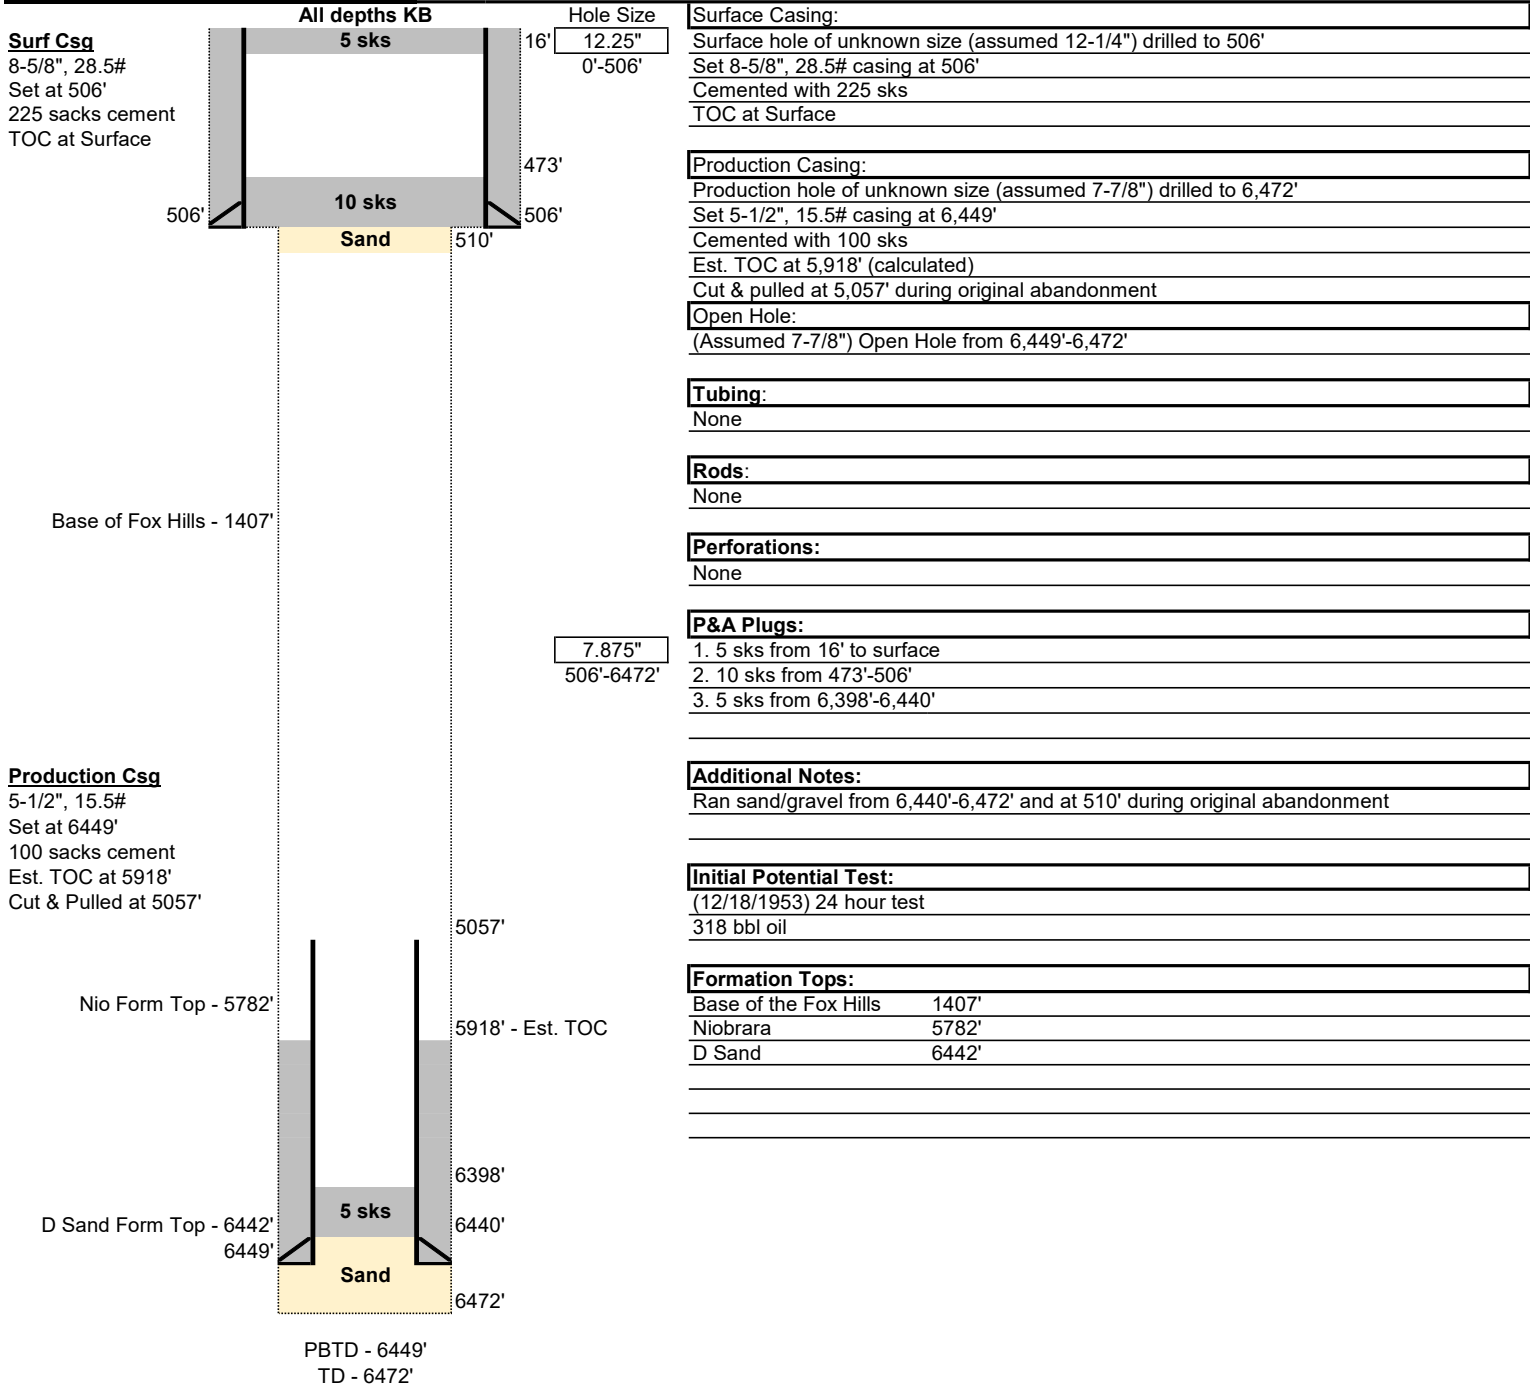

Proposed Wellbore Schematic

Well Name: C E Williams B 1
 Location: 990' FNL, 330' FWL, NWNE Sec 25, T5N, R61W
 County: Weld
 API #: 05-123-05164
 Co-ordinates: 40.377658 / -104.154482
 Elevations: GROUND: --
 KB: 4558'
 Depths (KB): PBTD: 6449'
 TD: 6472'

Date Prepared: 12/15/2025
 Last Updated: 12/15/2025
 Spud Date: 11/18/1953
 Completion Start Date: 12/18/1953
 Last Workover Date: 5/23/1964

