


### Current Wellbore Schematic

Well Name: Furrow 1  
 Location: 990' FNL, 330' FWL, NWNW Sec 30, T5N, R60W  
 County: Morgan  
 API #: 05-087-06430  
 Co-ordinates: 40.376788 / -104.146182  
 Elevations: GROUND: --  
                   KB: 4629'  
 Depths (KB): PBTD: 6519'  
                   TD: 6528'

Date Prepared: 12/15/2025  
 Last Updated: 12/15/2025  
 Spud Date: 6/22/1955  
 Completion Date: 6/28/1955  
 Last Workover Date: 10/16/1963

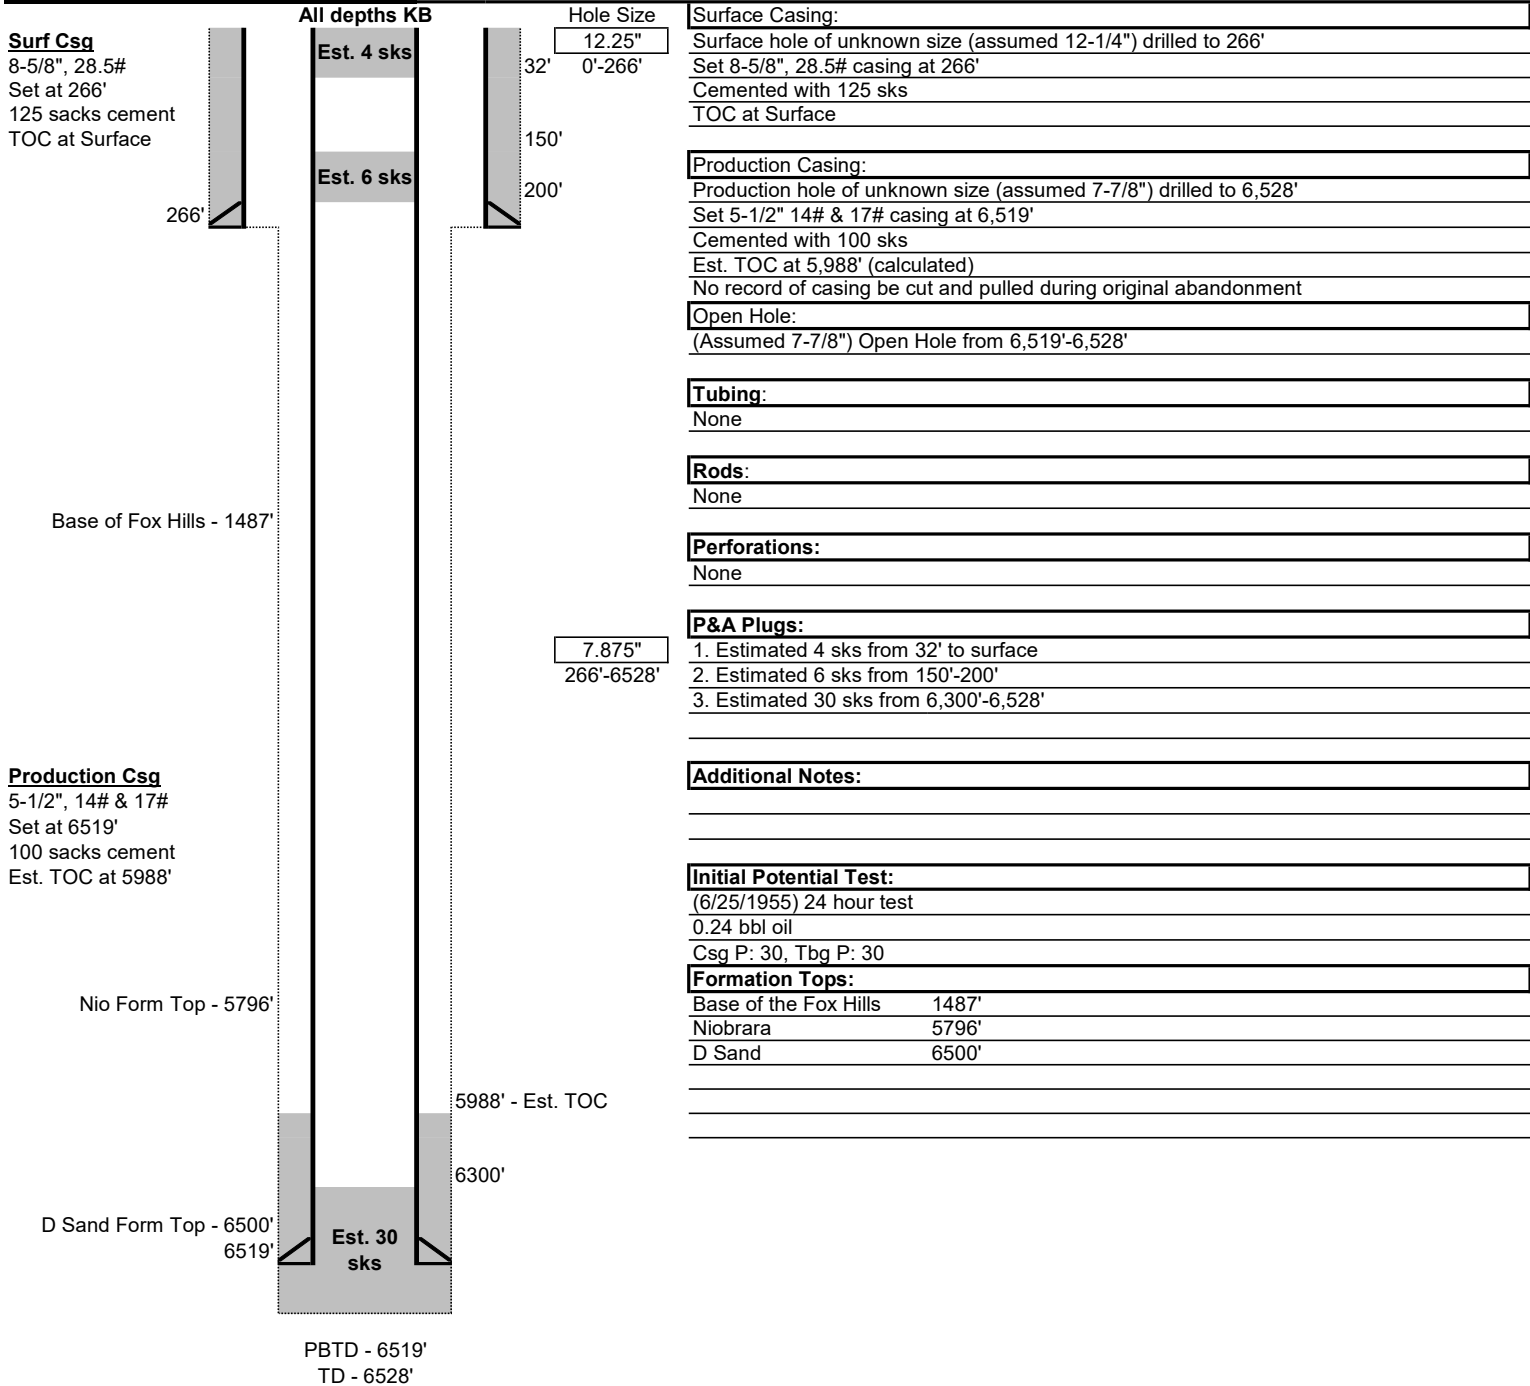

### Proposed Wellbore Schematic

Well Name: Furrow 1  
 Location: 990' FNL, 330' FWL, NWNW Sec 30, T5N, R60W  
 County: Morgan  
 API #: 05-087-06430  
 Co-ordinates: 40.376788 / -104.146182  
 Elevations: GROUND: --  
 KB: 4629'  
 Depths (KB): PBTD: 6519'  
 TD: 6528'

Date Prepared: 12/15/2025  
 Last Updated: 12/15/2025  
 Spud Date: 6/22/1955  
 Completion Start Date: 6/28/1955  
 Last Workover Date: 10/16/1963

