


Current Wellbore Schematic

Well Name: Felts 1
 Location: 2040' FNL, 600' FWL, SWNW Sec 13, T5N, R61W
 County: Weld
 API #: 05-123-11857
 Co-ordinates: 40.402947 / -104.164083
 Elevations: GROUND: 4656'
 KB: 4667'
 Depths (KB): PBTD: --
 TD: 6810'

Date Prepared: 12/17/2025
 Last Updated: 12/17/2025
 Spud Date: 6/15/1984
 Completion Date: 6/20/1984
 Last Workover Date: 6/21/1984

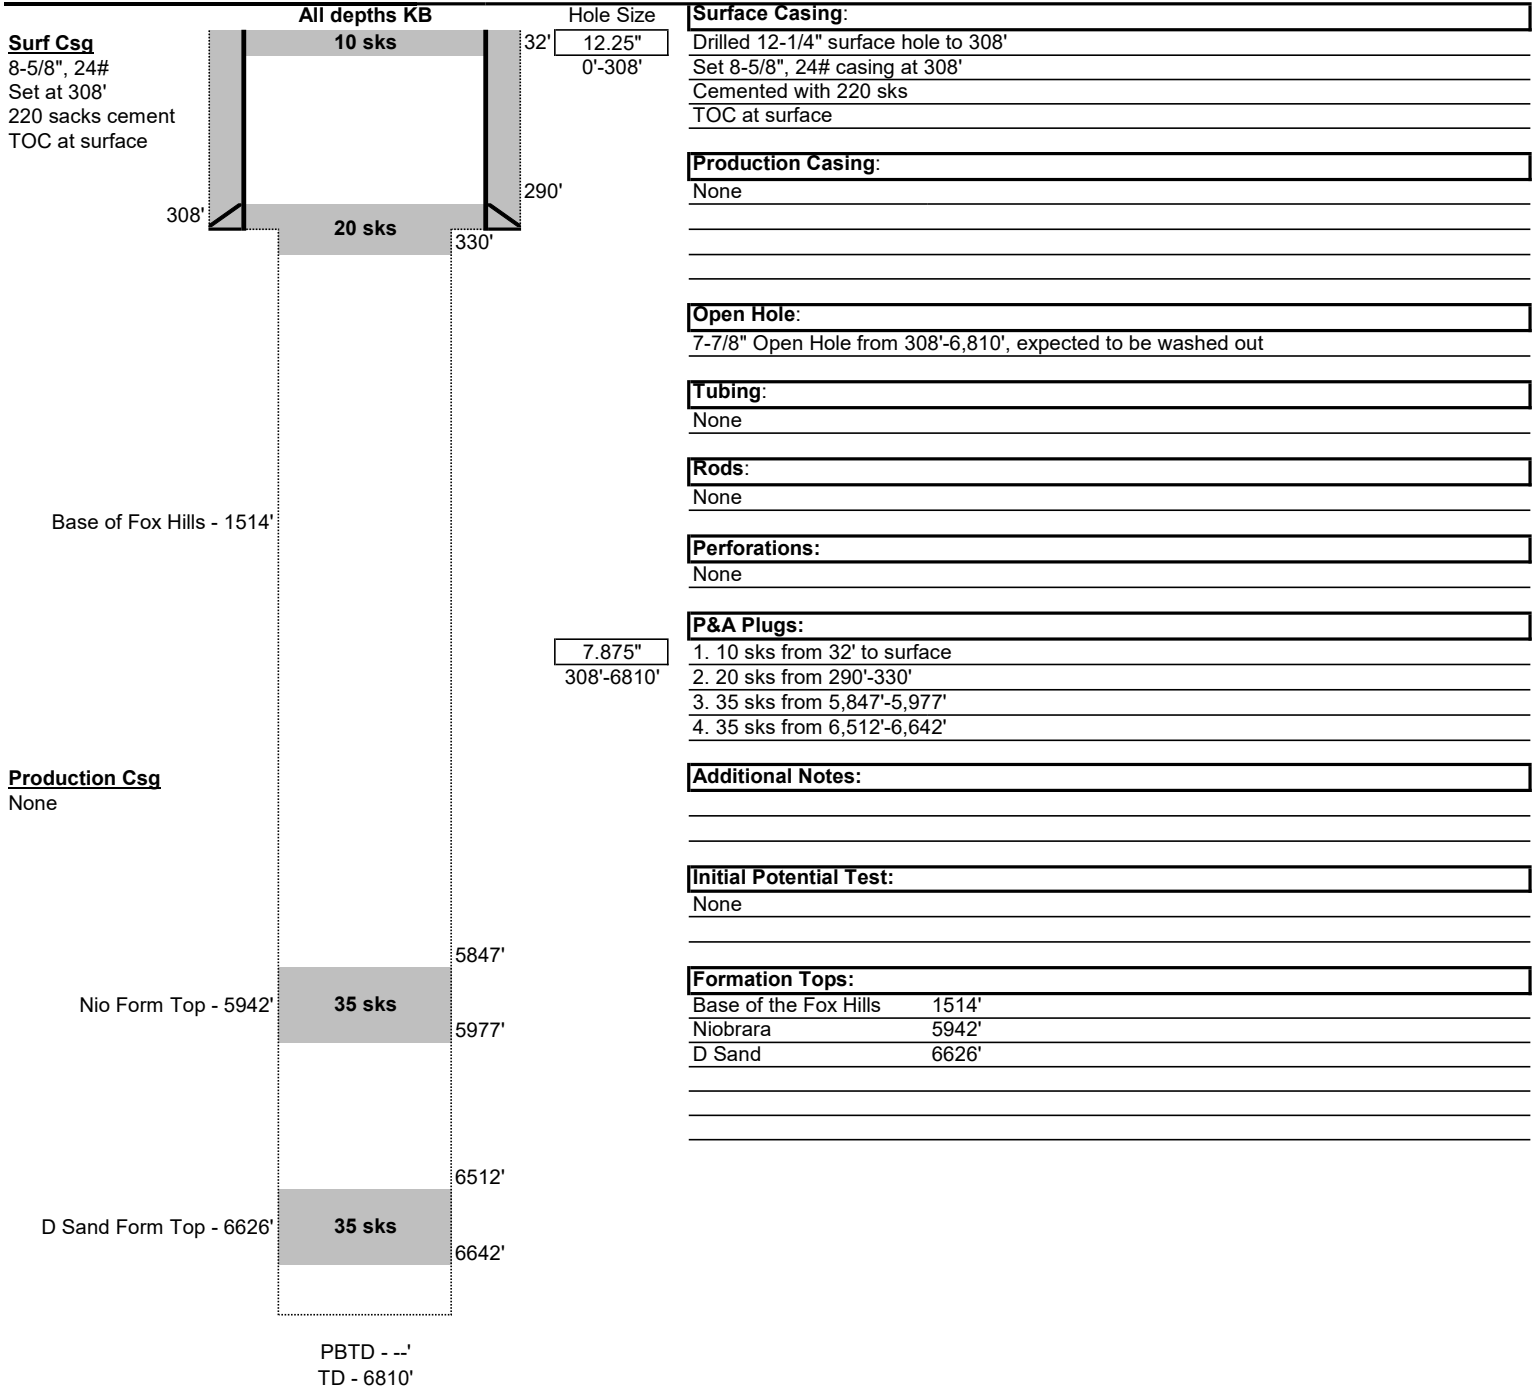

Proposed Wellbore Schematic

Well Name: Felts 1
 Location: 2040' FNL, 600' FWL, SWNW Sec 13, T5N, R61W
 County: Weld
 API #: 05-123-11857
 Co-ordinates: 40.402947 / -104.164083
 Elevations: GROUND: 4656'
 KB: 4667'
 Depths (KB): PBTD: --
 TD: 6810'

Date Prepared: 12/17/2025
 Last Updated: 12/17/2025
 Spud Date: 6/15/1984
 Completion Start Date: 6/20/1984
 Last Workover Date: 6/21/1984

