


Current Wellbore Schematic

Well Name: Behring 42-1
 Location: 1980' FNL, 660' FEL, SENE Sec 1, T5N, R61W
 County: Weld
 API #: 05-123-11894
 Co-ordinates: 40.432477 / -104.148872
 Elevations: GROUND: 4577'
 KB: 4590'
 Depths (KB): PBTD: --
 TD: 6688'

Date Prepared: 12/17/2025
 Last Updated: 12/17/2025
 Spud Date: 7/14/1984
 Completion Date: 7/21/1984
 Last Workover Date: 7/21/1984

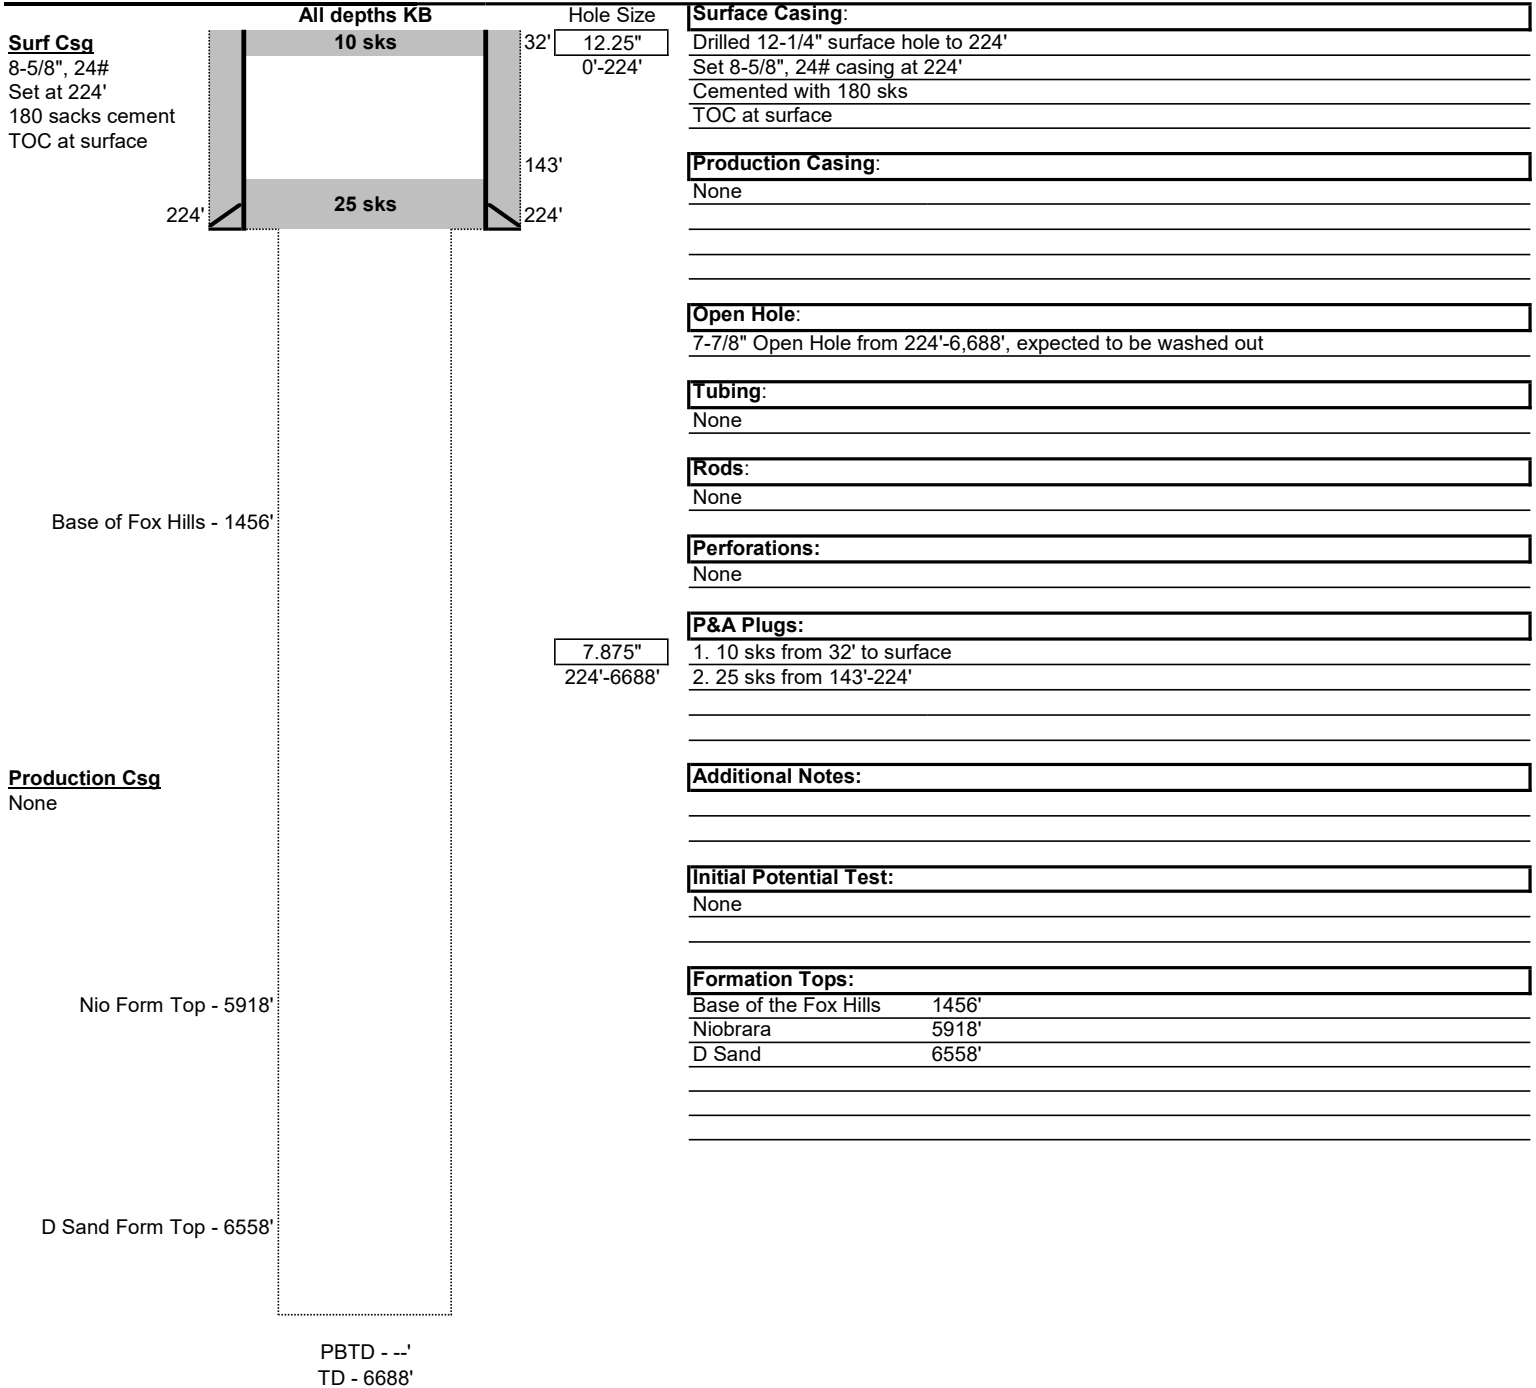

Proposed Wellbore Schematic

Well Name: Behring 42-1
 Location: 1980' FNL, 660' FEL, SENE Sec 1, T5N, R61W
 County: Weld
 API #: 05-123-11894
 Co-ordinates: 40.432477 / -104.148872
 Elevations: GROUND: 4577'
 KB: 4590'
 Depths (KB): PBTD: --
 TD: 6688'

Date Prepared: 12/17/2025
 Last Updated: 12/17/2025
 Spud Date: 7/14/1984
 Completion Start Date: 7/21/1984
 Last Workover Date: 7/21/1984

