

WELLBORE DIAGRAM
 BUTTES RESOURCES CO
 CASTOR #2-27
 NWSW SEC 27 8N 59W
 WELD COUNTY
 05-123-08250

Existing

Original P&A (2/17/1975)

hole size: 12-1/4"

8-5/8" 24# @ 165' cmt
 w/ 150 sks to surface


Cut off CSG, welded cap

15 sx placed at 165'; 10 sx at
 surface

hole size: 7-7/8"

Deepest Water Well (1mi.): 1,525'
 -Next deepest water well @ 255'
 No SUSX wells within 1 mi.

Formation Tops
 Sussex: 3,200'
 Niobrara: 5,968'
 D Sand: 6,704'
 J Sand: 6,794'

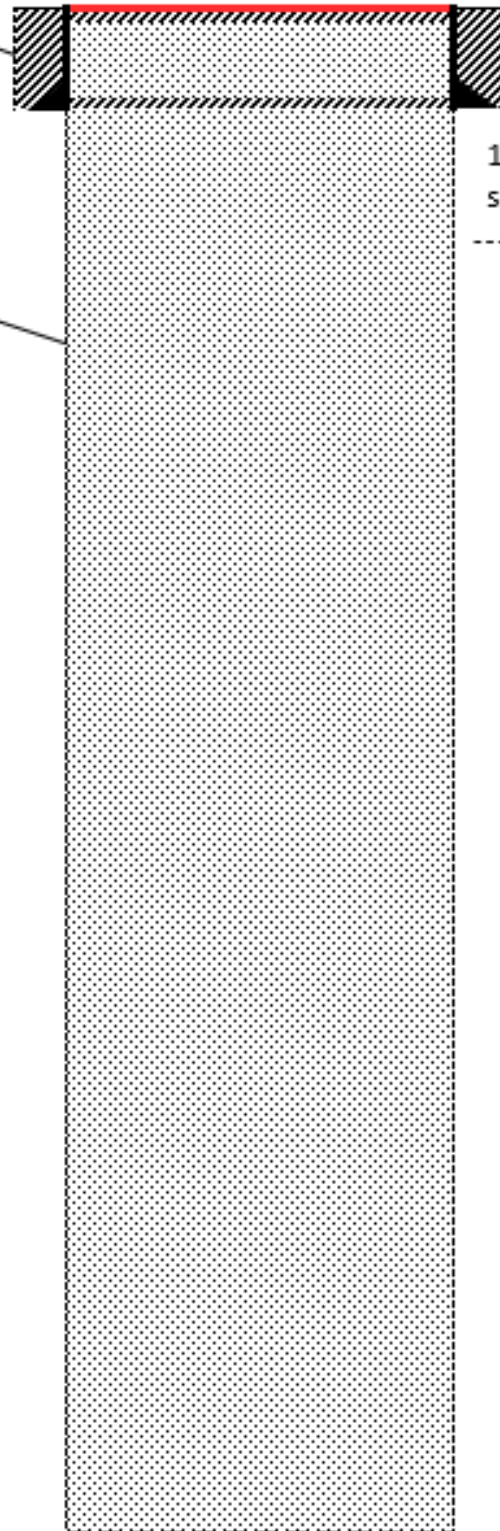

TD: 6,850'

Legend	
	Water
	Existing Cement
	New Cement
	Existing Mud

*NOT TO SCALE