

WELLBORE DIAGRAM  
 SKAER ENTERPRISES  
 WILLIAMS #1-27  
 SWSE SEC 27 8N 59W  
 WELD COUNTY  
 05-123-13844

Existing

Original P&A (2/10/1988)

hole size: 12-1/4"

8-5/8" 24# @ 311' cmt  
 w/ 180 sks to surface

hole size: 7-7/8"


Cut off CSG, welded cap

25 sx from 346' to 296';  
 10 sx at surface CSG

Hole filled with mud

Deepest Water Well (1mi.): 255'  
 No SUSX wells within 1 mi.

Formation Tops  
 Niobrara: 5,970'  
 Codell: 6,267'  
 D Sand: 6,706'

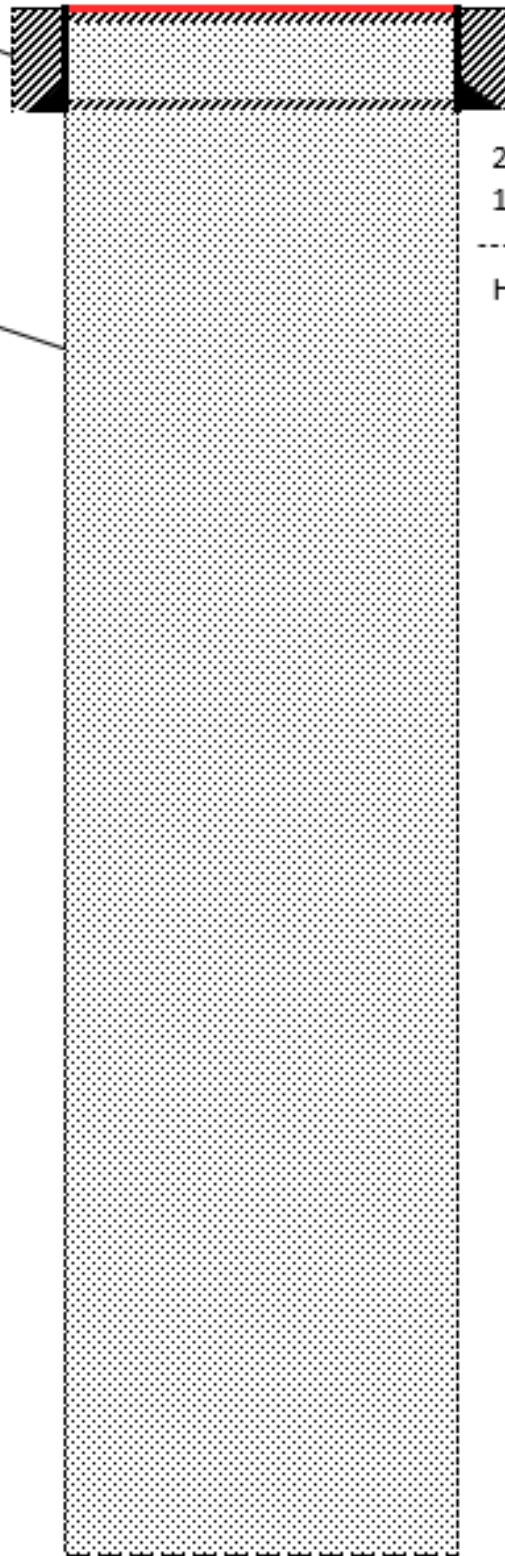

TD: 6,777'

Legend	
	Water
	Existing Cement
	New Cement
	Existing Mud

\*NOT TO SCALE