


T3S, R64W

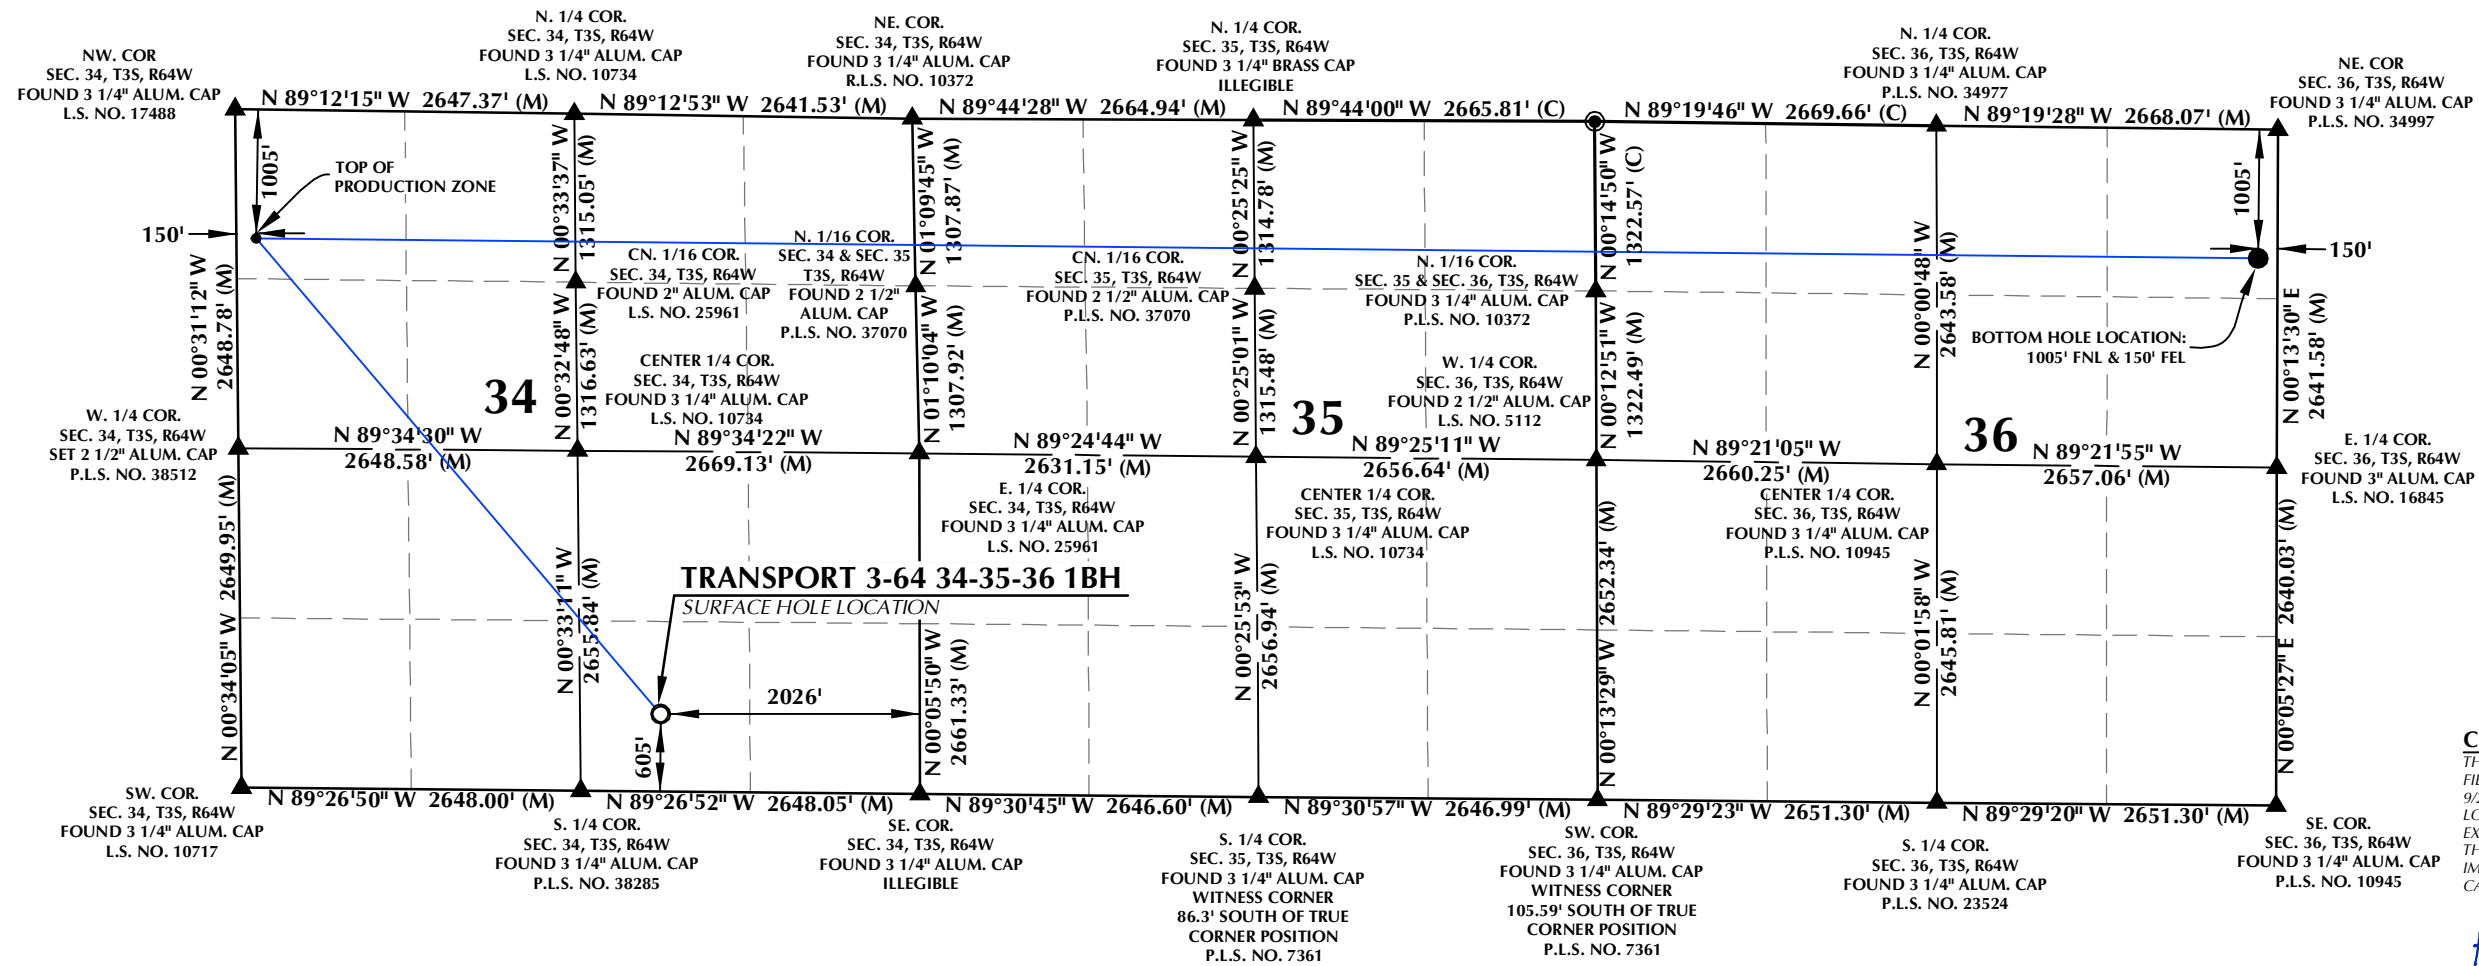

SURFACE HOLE LOCATION: NAD 83
 GROUND ELEVATION= 5572.6'
 LATITUDE= 39.740325°
 LONGITUDE= -104.534172°
 LATITUDE= 39°44'25.171"
 LONGITUDE= -104°32'03.020"

TOP OF PRODUCTION ZONE: NAD 83
 LATITUDE= 39.750625°
 LONGITUDE= -104.545266°
 LATITUDE= 39°45'02.249"
 LONGITUDE= -104°32'42.957"


BOTTOM HOLE LOCATION: NAD 83
 LATITUDE= 39.749720°
 LONGITUDE= -104.489641°
 LATITUDE= 39°44'58.994"
 LONGITUDE= -104°29'22.706"

CERTIFICATE OF SURVEYOR:
 THIS WELL LOCATION CERTIFICATE WAS PREPARED FROM AN ACTUAL FIELD SURVEY BY ME OR UNDER MY PERSONAL SUPERVISION ON 9/24/24, AND CORRECTLY SHOWS THE SURFACE HOLE LOCATION AS STAKED ON THE GROUND IN RELATION TO THE EXISTING SECTION LINE MONUMENTATION INDICATED HEREON. THIS CERTIFICATE DOES NOT REPRESENT A LAND SURVEY OR IMPROVEMENT SURVEY PLAT AS DEFINED BY C.R.S. §§ 38-1-101 AND CANNOT BE RELIED UPON TO DETERMINE OWNERSHIP.

Randall K. French
 RANDALL K. FRENCH
 PROFESSIONAL LAND SURVEYOR
 COLORADO REGISTRATION NUMBER 38512
 10/1/25

NOTICE:
 ACCORDING TO COLORADO STATE LAW YOU MUST COMMENCE A LEGAL ACTION BASED UPON ANY DEFECT IN THIS SURVEY WITHIN THREE YEARS OF YOUR FIRST DISCOVERY OF SUCH DEFECT. IN NO EVENT MAY ANY ACTION BASED UPON ANY DEFECT IN THIS SURVEY BE COMMENCED MORE THAN TEN YEARS FROM THE DATE ON THE CERTIFICATION SHOWN HEREON.

- NOTES:**
- ▲ INDICATES SECTION CORNER.
 - INDICATES CALCULATED CORNER.
 - ELEVATION BASED ON NAVD88 (GEOID18).
 - BASIS OF BEARINGS DERIVED FROM COLORADO COORDINATE SYSTEM OF 1983, NORTH ZONE.
 - ALL MEASURED DISTANCES ARE GRID.
 COMBINED SCALE FACTOR: .99973125 CALCULATED FROM THE W. 1/4 CORNER OF SECTION 34, T3S, R64W.
 - OPERATOR: JASON CURNUTT / PDOP = 1.5/ STAKING DATE: 9/24/24
 - WELL FOOTAGES ARE MEASURED AT RIGHT ANGLES TO THE SECTION LINES.

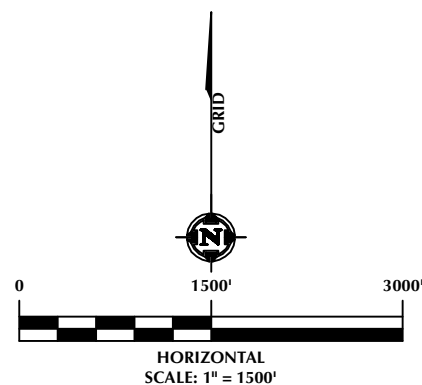

609 CONSULTING, LLC

LOVELAND OFFICE
 6706 North Franklin Avenue
 Loveland, Colorado 80538
 Phone 970-776-4331

SHERIDAN OFFICE
 1095 Saberton Avenue
 Sheridan, Wyoming 82801
 Phone 307-674-0609

Prepared For:

CIVITAS
 CRESTONE PEAK RESOURCES, LLC
 555 17TH STREET, SUITE 3700
 DENVER, CO 80202

WELL PAD - BENNET D			
TRANSPORT 3-64 34-35-36 1BH WELL LOCATION CERTIFICATE 605' FSL & 2026' FEL (SWSE) (SURFACE HOLE LOCATION) LOCATED IN SECTION 34 1005' FNL & 150' FWL (NWNW) (TOP OF PRODUCTION ZONE) LOCATED IN SECTION 34 1005' FNL & 150' FEL (NENE) (BOTTOM HOLE LOCATION) LOCATED IN SECTION 36 T3S, R64W, 6TH P.M. ADAMS COUNTY, COLORADO			
DRAFTED BY:	SJM	CHECKED BY:	RKF
DATE DRAFTED:	10/29/24	DATE SURVEYED:	10/11/24
REVISED:	10/1/25	FILE NAME:	23-182
			1 OF 1

K:\CIVITAS RESOURCES\2023\1023_182_50236_T3S_R64W_SEC_36\PLATS\BENNET D\TRANSPORT 3-64 34-35-36 1BH.dwg, 10/2/2025 1:03:36 PM, smiller