


Well Name: Asbury Storage Unit-Fed 10
 Operator: Public Service Company of Colorado (Xcel Energy)
 Objective Formation: Dakota
 County, State: Mesa, Colorado
 API #: 05-077-08203

Ground Elevation: 5,216'
 KB Elevation: 5,226'
 TD (MD): 3,004'
 TD (TVD): 3,004'
 Diagram Date: 1/8/2026

Location
 LAT: 39.274728
 Spud Date: 11/7/1979
 Directions
 NWSW Section 13 T9S R101W
 LONG: -108.617890

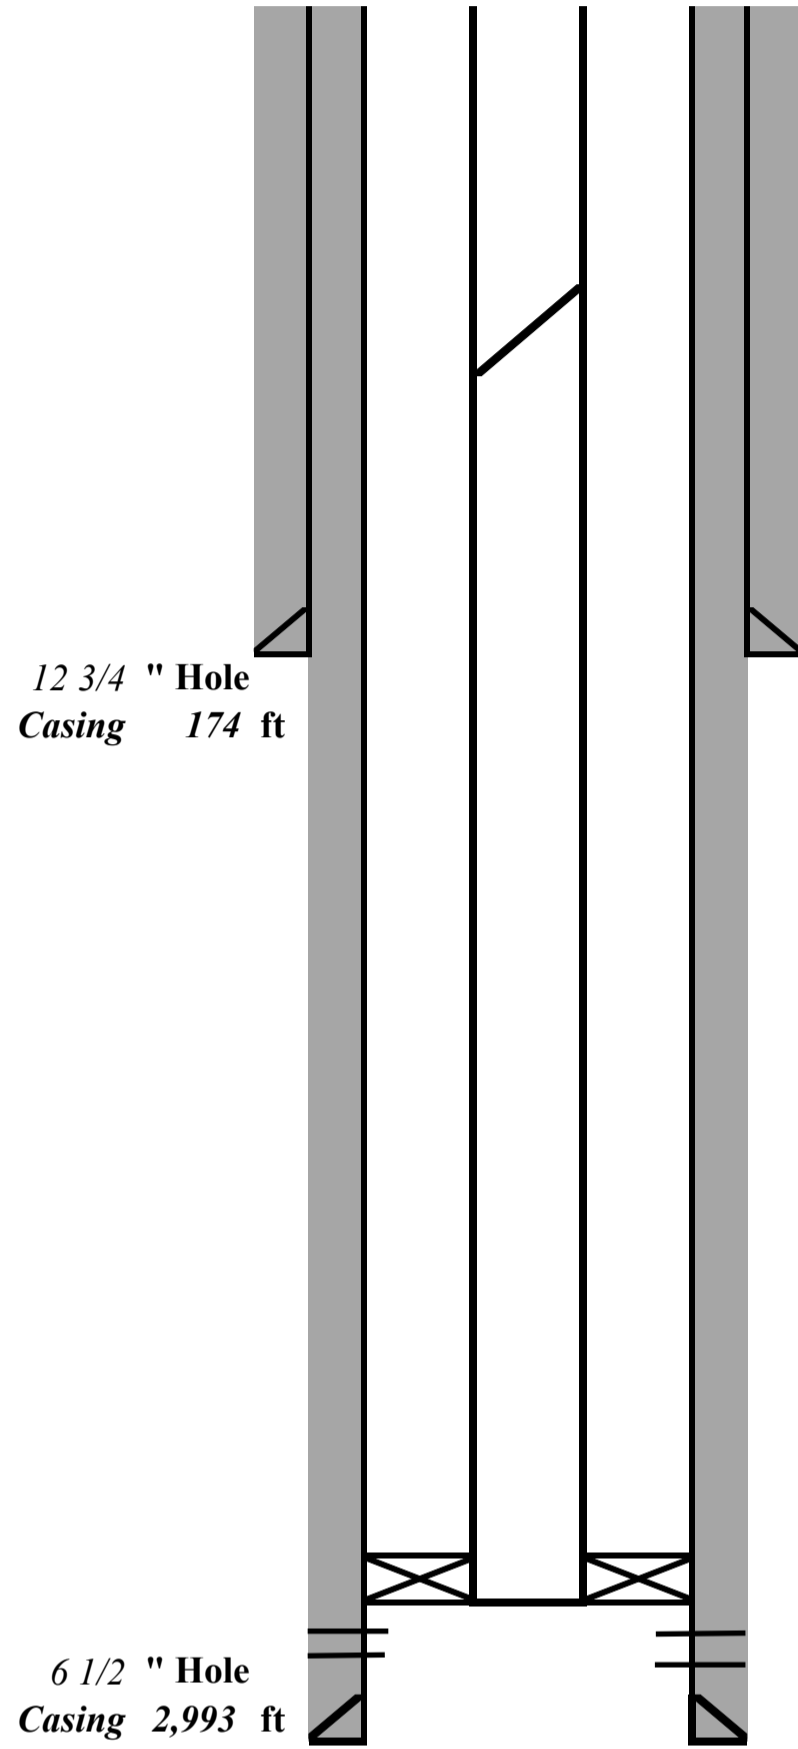

Cement Details						
String	Sacks	Type	Top	Bottom		Method
Surface	115	Class B	0.0	174.0		
Production	350 & 125	50/50 Poz & RFL -10-3	Unknown	2993.0		

Tubular Details						
String	Bit Size (in)	Size (in)	Weight (lb/ft)	Grade	Connection	Depth (ft)
Surface	12 3/4	8 5/8	24.0			174
Production	6 1/2	4 1/2	10.5			2,993
Tubing		2 7/8"	6.5	L-80	EUE	

PBTD 2,993'
 TD 3,004'