




045-09265

ENCANA OIL & GAS (USA) INC.

FIGURE #1

LOCATION LAYOUT FOR

FIGURE FOUR #8016
SECTION 25, T4S, R98W, 6th P.M.
1260' FNL 1757' FWL

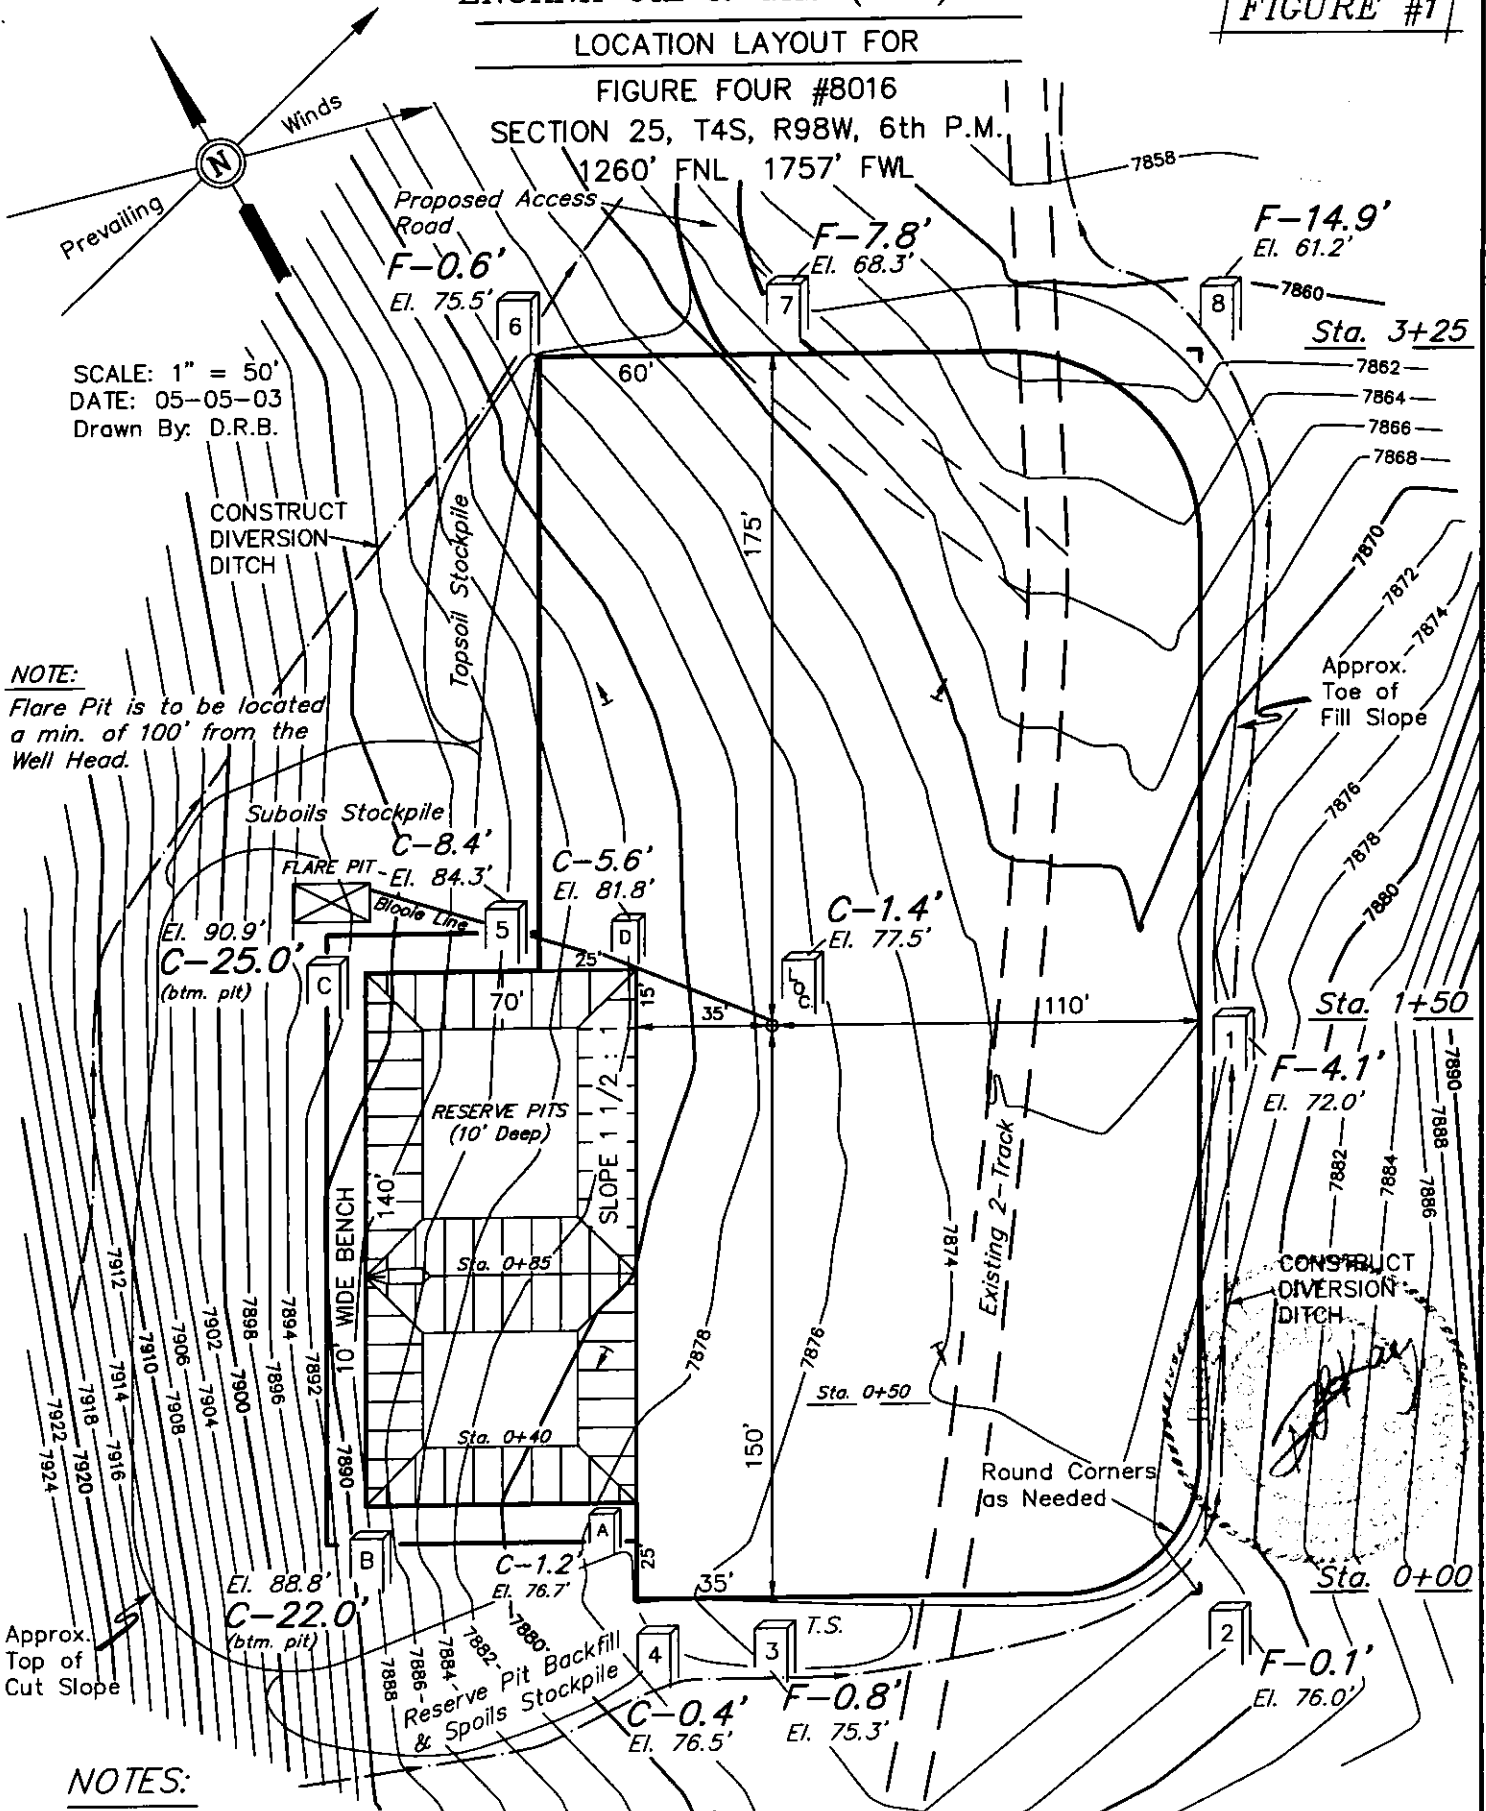

SCALE: 1" = 50'
DATE: 05-05-03
Drawn By: D.R.B.

NOTE:
Flare Pit is to be located a min. of 100' from the Well Head.

CONSTRUCT DIVERSION DITCH

Subsoils Stockpile

FLARE PIT - El. 84.3'

C-25.0' (btm. pit)

RESERVE PITS (10' Deep)

10' WIDE BENCH

C-22.0' (btm. pit)

Reserve Pit Backfill & Spoils Stockpile

CONSTRUCT DIVERSION DITCH

Round Corners as Needed

NOTES:

Elev. Ungraded Ground At Loc. Stake = 7877.5'
FINISHED GRADE ELEV. AT LOC. STAKE = 7876.1'