



01735535

D45-09265

# ENCANA OIL & GAS (USA) INC.

## TYPICAL CROSS SECTIONS FOR

FIGURE FOUR #8016


SECTION 25, T4S, R98W, 6th P.M.

1260' FNL 1757' FWL

*[Handwritten signature]*

1" = 20'  
X-Section Scale  
1" = 50'

DATE: 05-05-03  
Drawn By: D.R.B.

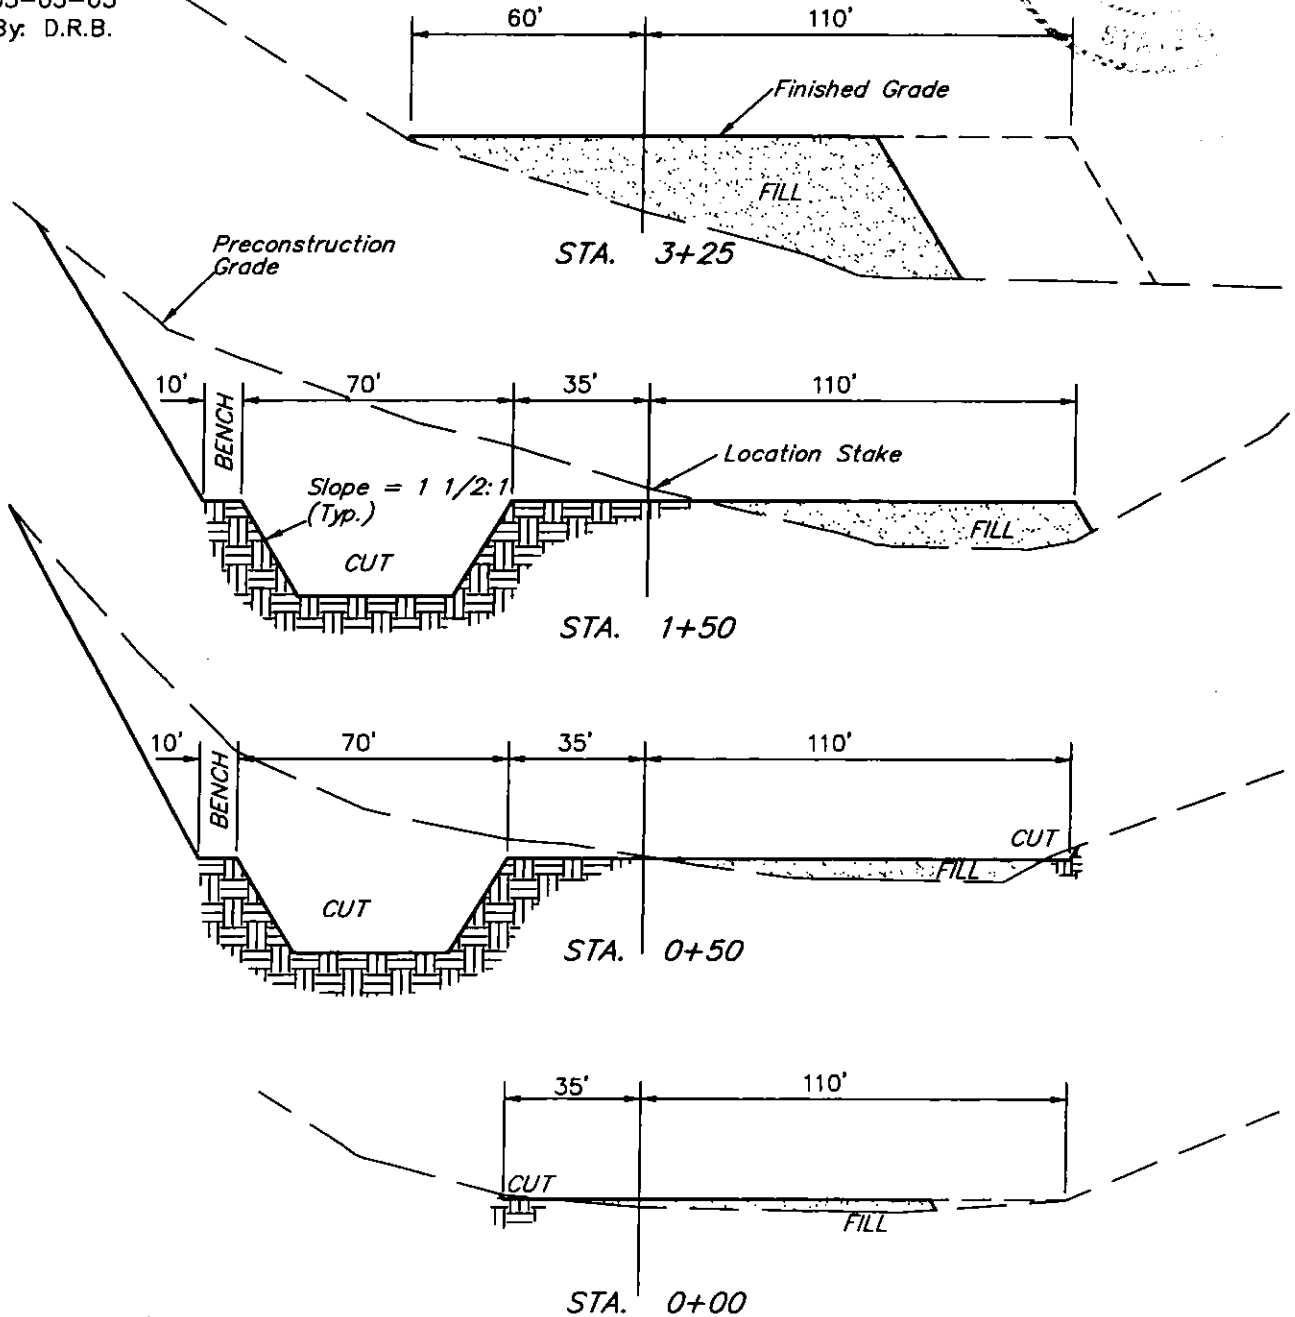

### FIGURE #2

#### APPROXIMATE YARDAGES

CUT	
(6") Topsoil Stripping	= 1,180 Cu. Yds.
Remaining Location	= 9,620 Cu. Yds.
<b>TOTAL CUT</b>	<b>= 10,800 CU.YDS.</b>
<b>FILL</b>	<b>= 8,050 CU.YDS.</b>

EXCESS MATERIAL AFTER 5% COMPACTION	= 2,330 Cu. Yds.
Topsoil & Pit Backfill (1/2 Pit Vol.)	= 2,330 Cu. Yds.
EXCESS UNBALANCE (After Rehabilitation)	= 0 Cu. Yds.

UINTAH ENGINEERING & LAND SURVEYING  
85 So. 200 East • Vernal, Utah 84078 • (435) 789-1017