




103-10177

EL PASO PRODUCTION OIL & GAS COMPANY


LOCATION LAYOUT FOR
FIGURE FOUR RANCH #8004
SECTION 11, T4S, R99W, 6th P.M.
760' FSL 1916' FWL

RECEIVED

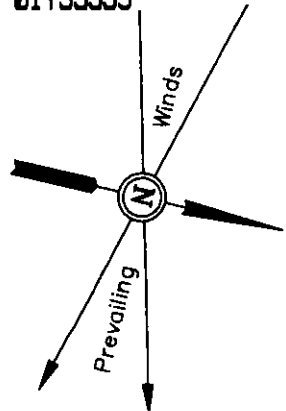

SCALE: 1" = 50'
DATE: 12-06-00
Drawn By: D.R.B.

NOTE:
Flare Pit is to be located
a min. of 100' from the
Well Head.

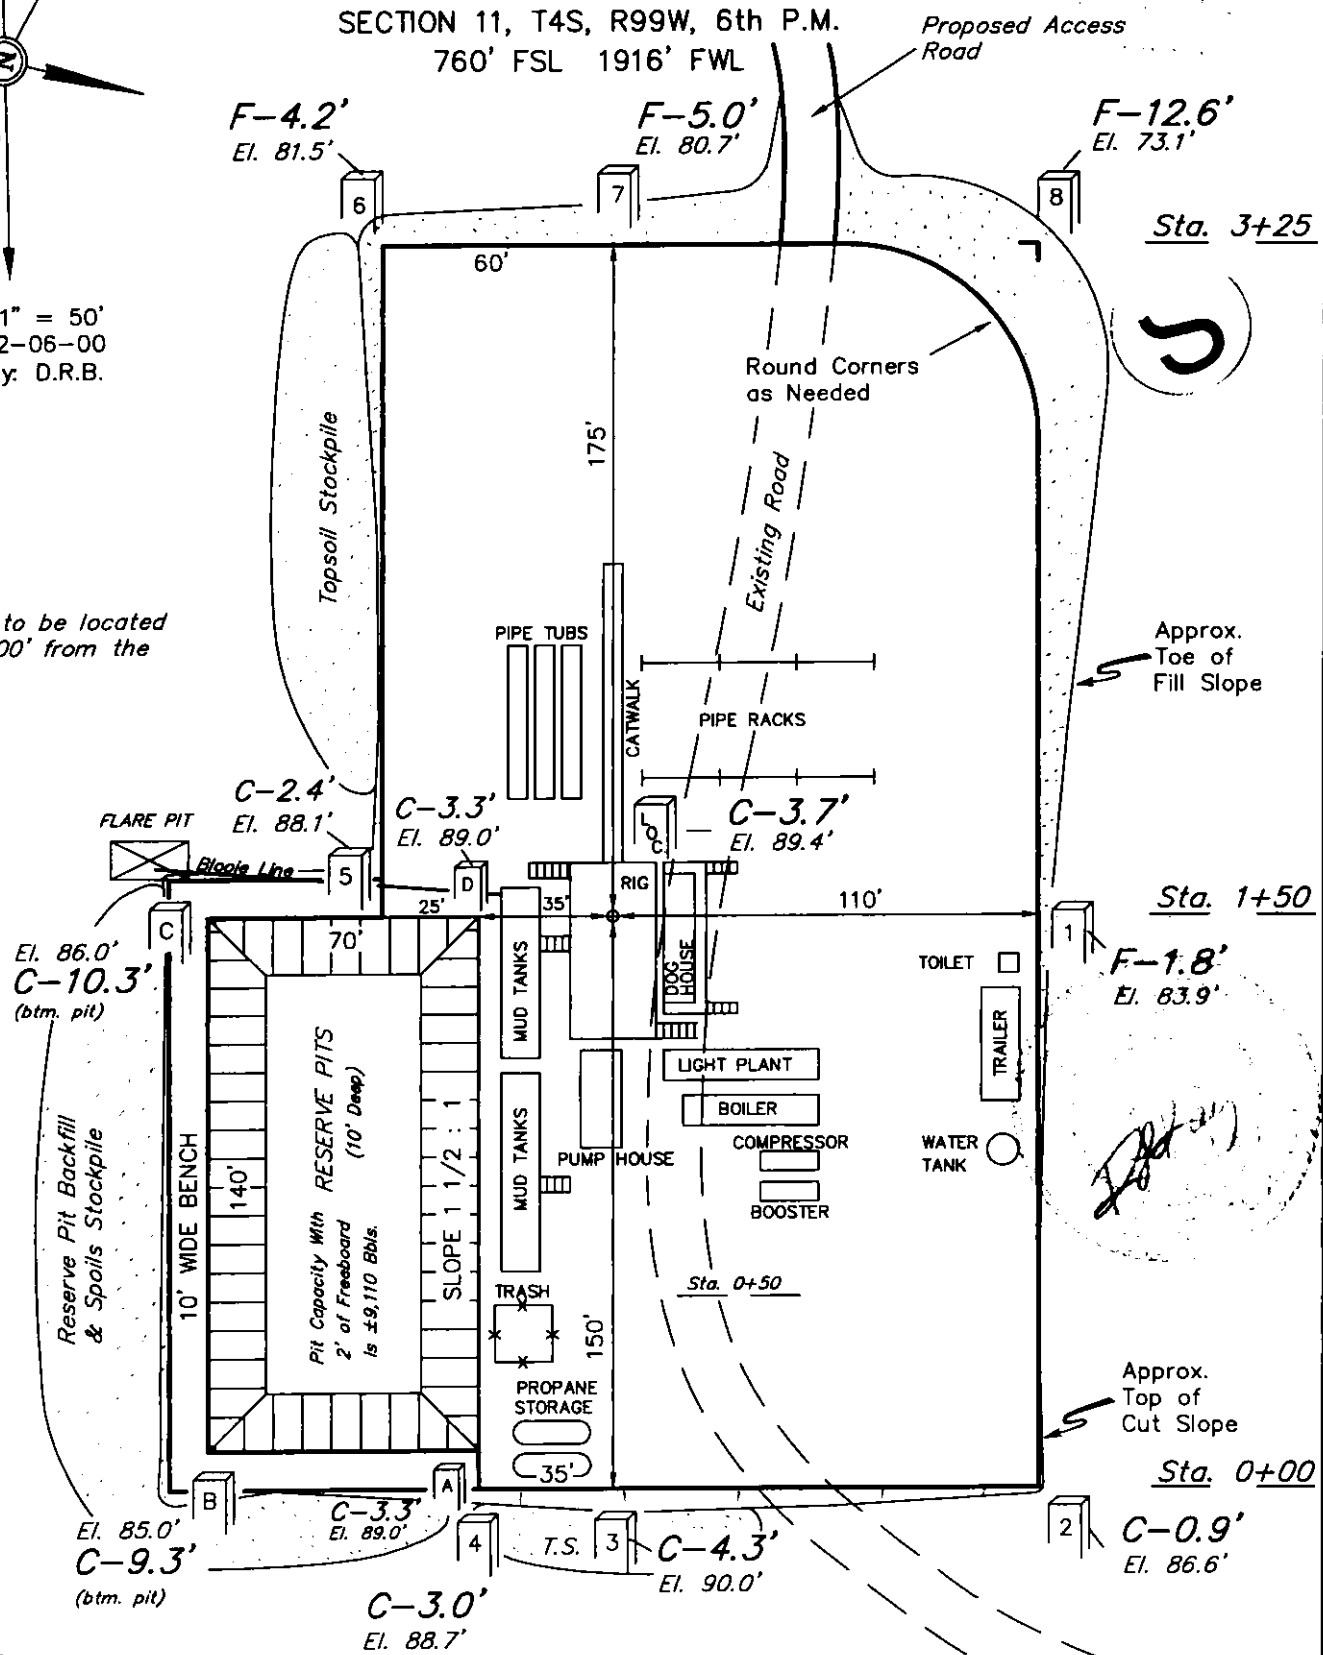

NOTES:

Elev. Ungraded Ground At Loc. Stake = 8389.4'
FINISHED GRADE ELEV. AT LOC. STAKE = 8385.7'

FIGURE #1