





01735493

103-08084

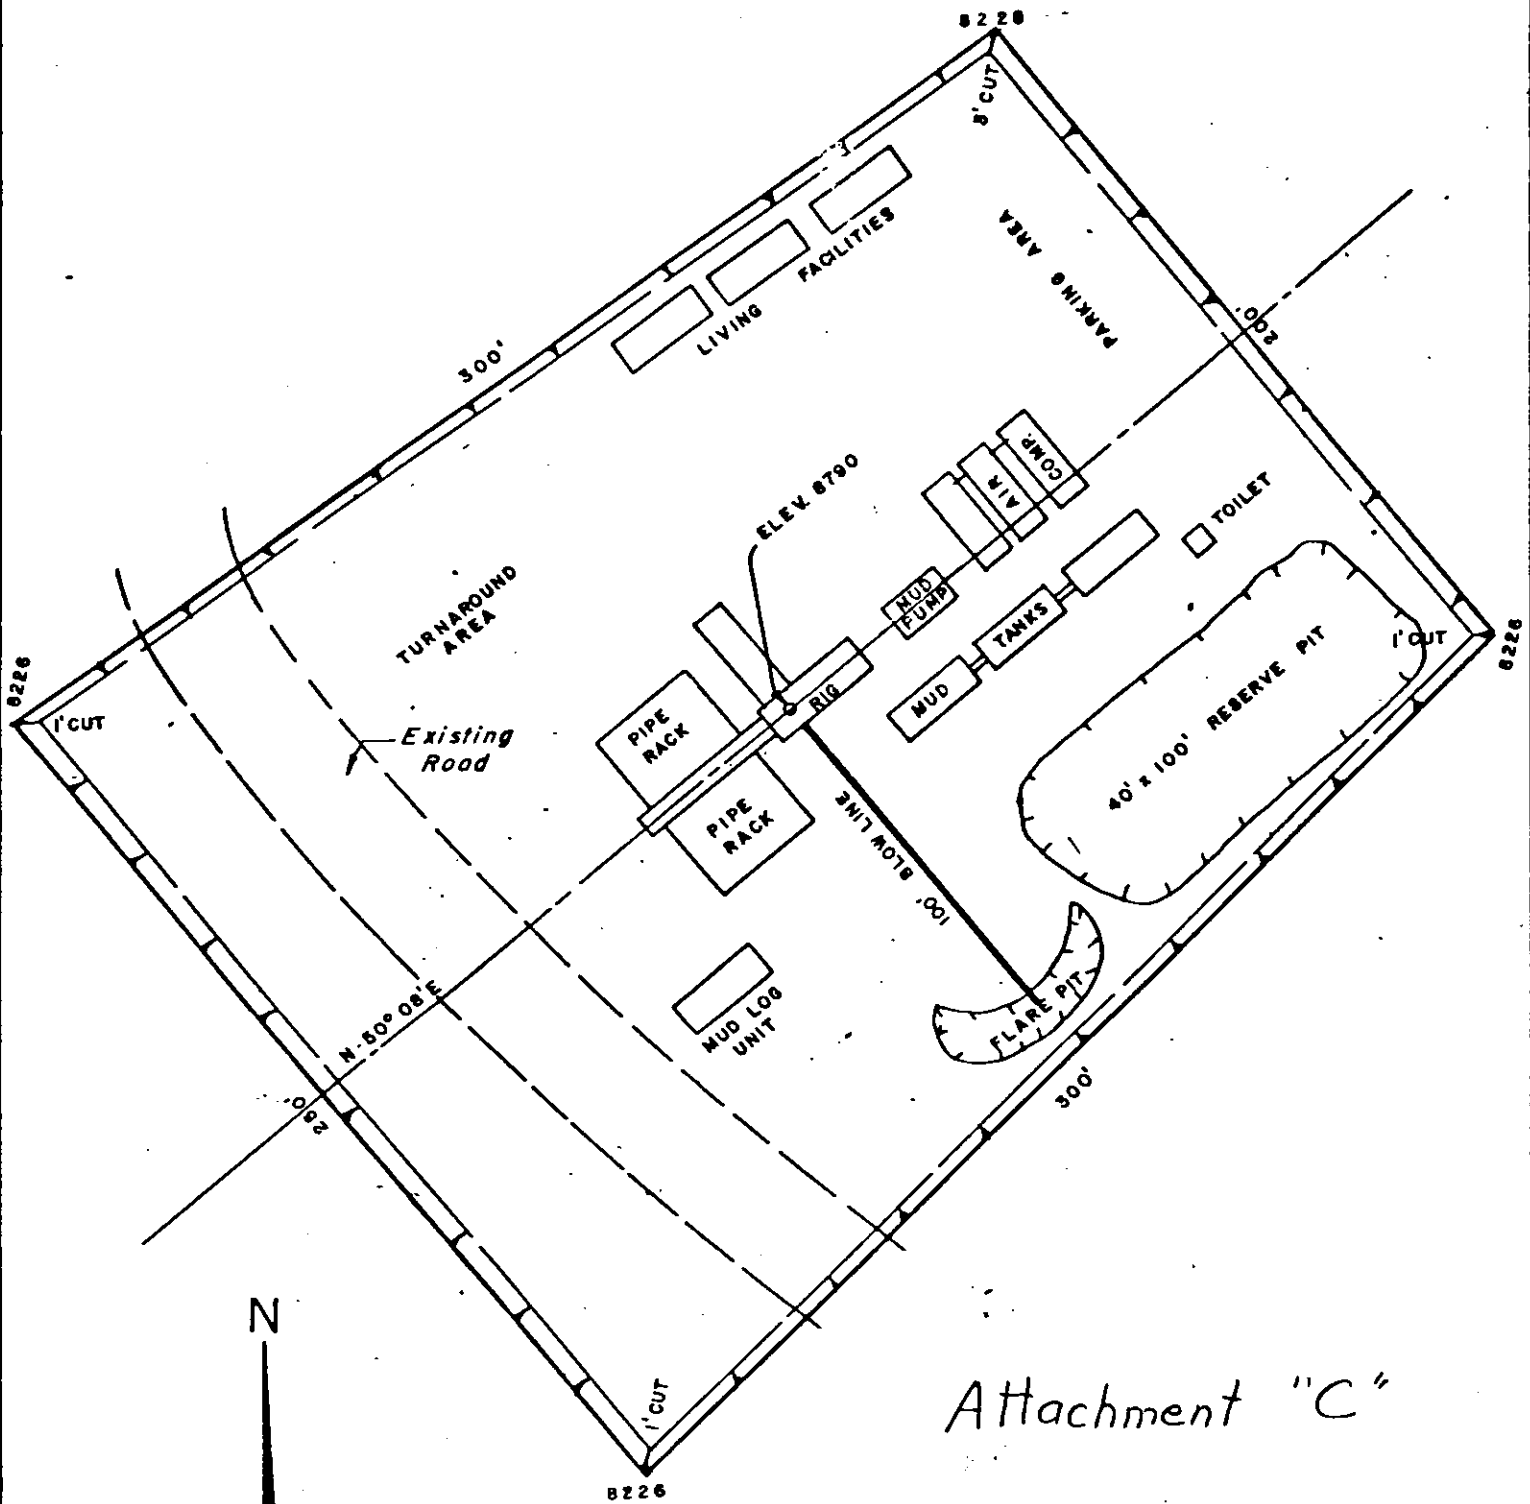

Attachment "C"

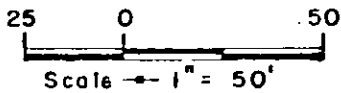

	ARMSTRONG ENGINEERS	
	ENGINEERING - SURVEYING CONCRETE & SOILS TESTING	
	SCALE 1" = 50'	TIPPERARY OIL & GAS CORP.
	DATE 4/29/77	1-27-C
	DRAWN BY SAD	RIO BLANCO COUNTY, COLO.
CHECKED BY E.A.A.	SHEET 2 of 2	JOB NUMBER 771189
DATE OF SURVEY April 1977		