


**Resample Metals Exceedances
at the Wellheads**

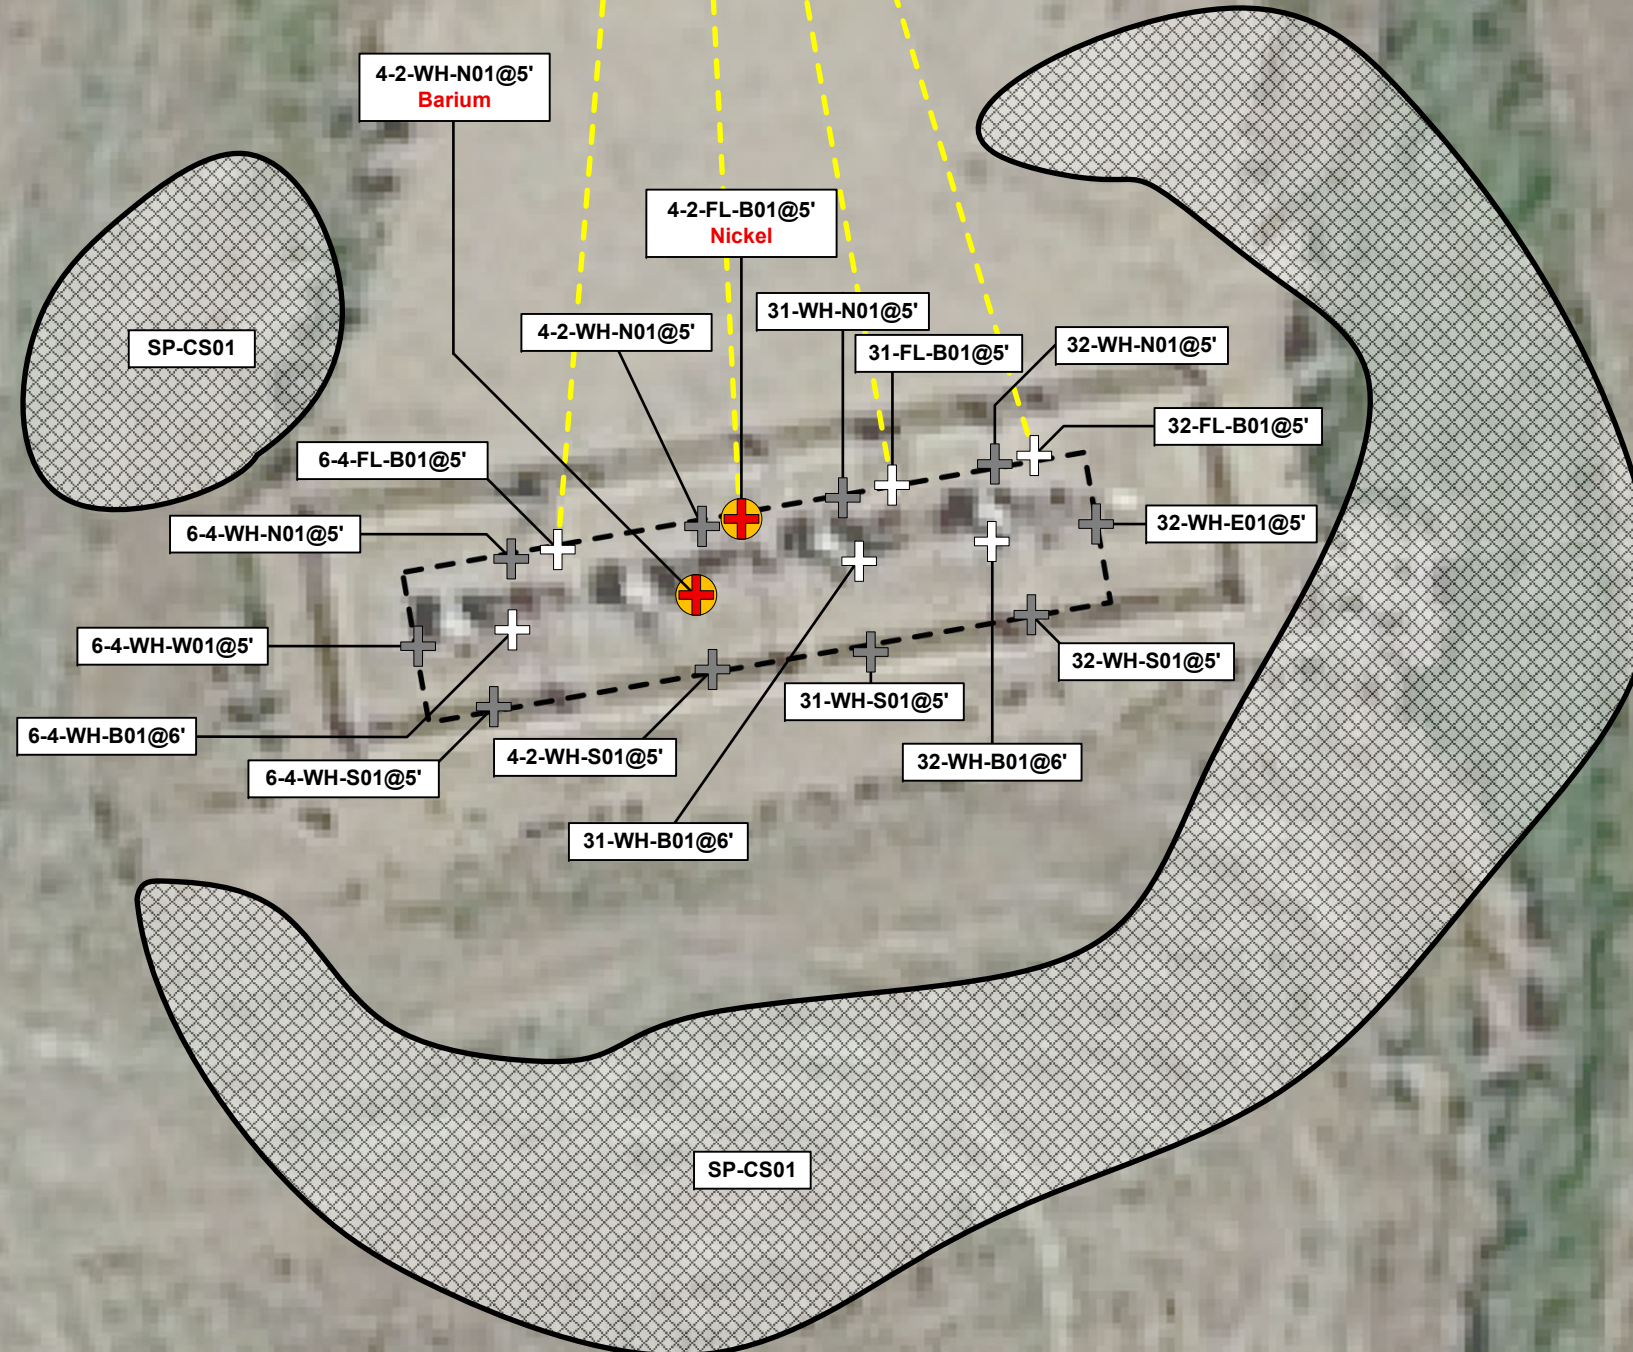

Legend

- Soil sample location – Field Screened (Collected via Trimble GPS)
- Soil sample location – Below ECMC Table 915-1 Soil Standards (Collected via Trimble GPS)
- Soil sample location – Exceeded ECMC Table 915-1 Soil Standards (Collected via Trimble GPS)
- Proposed resample location
- Excavation extent
- Stockpile location – Below ECMC Table 915-1 Soil Standards (Collected via Trimble GPS)
- Flowline Location

Notes

Crestone Peak Resources Operating, LLC Site infrastructure has been removed.

All locations are approximate unless otherwise noted.

ECMC = Colorado Energy & Carbon Management Commission

GPS = Global Positioning System

0 ft. 10 ft. 20 ft.

Image Source: Google Earth

DATE:	May 15, 2025
DESIGNED BY:	S. Vogt
DRAWN BY:	L. Bakel



Tasman, Inc.
4725 Independence St.
Wheat Ridge, CO 80033

Crestone Peak Resources Operating, LLC
Baker 31-27, 32-27, 4-2-27, 6-4-27
SWNE Sec. 27-T1N-R68W
Broomfield County, Colorado

Client Update - Wellhead

Figure
1