




CERTIFICATE OF SURVEY  
for  
A.T.Skaer  
Washington County, Colorado

RECEIVED

FEB 21 1974

COLORADO OIL & GAS CONS. COMM.

T3S R49W 6PM

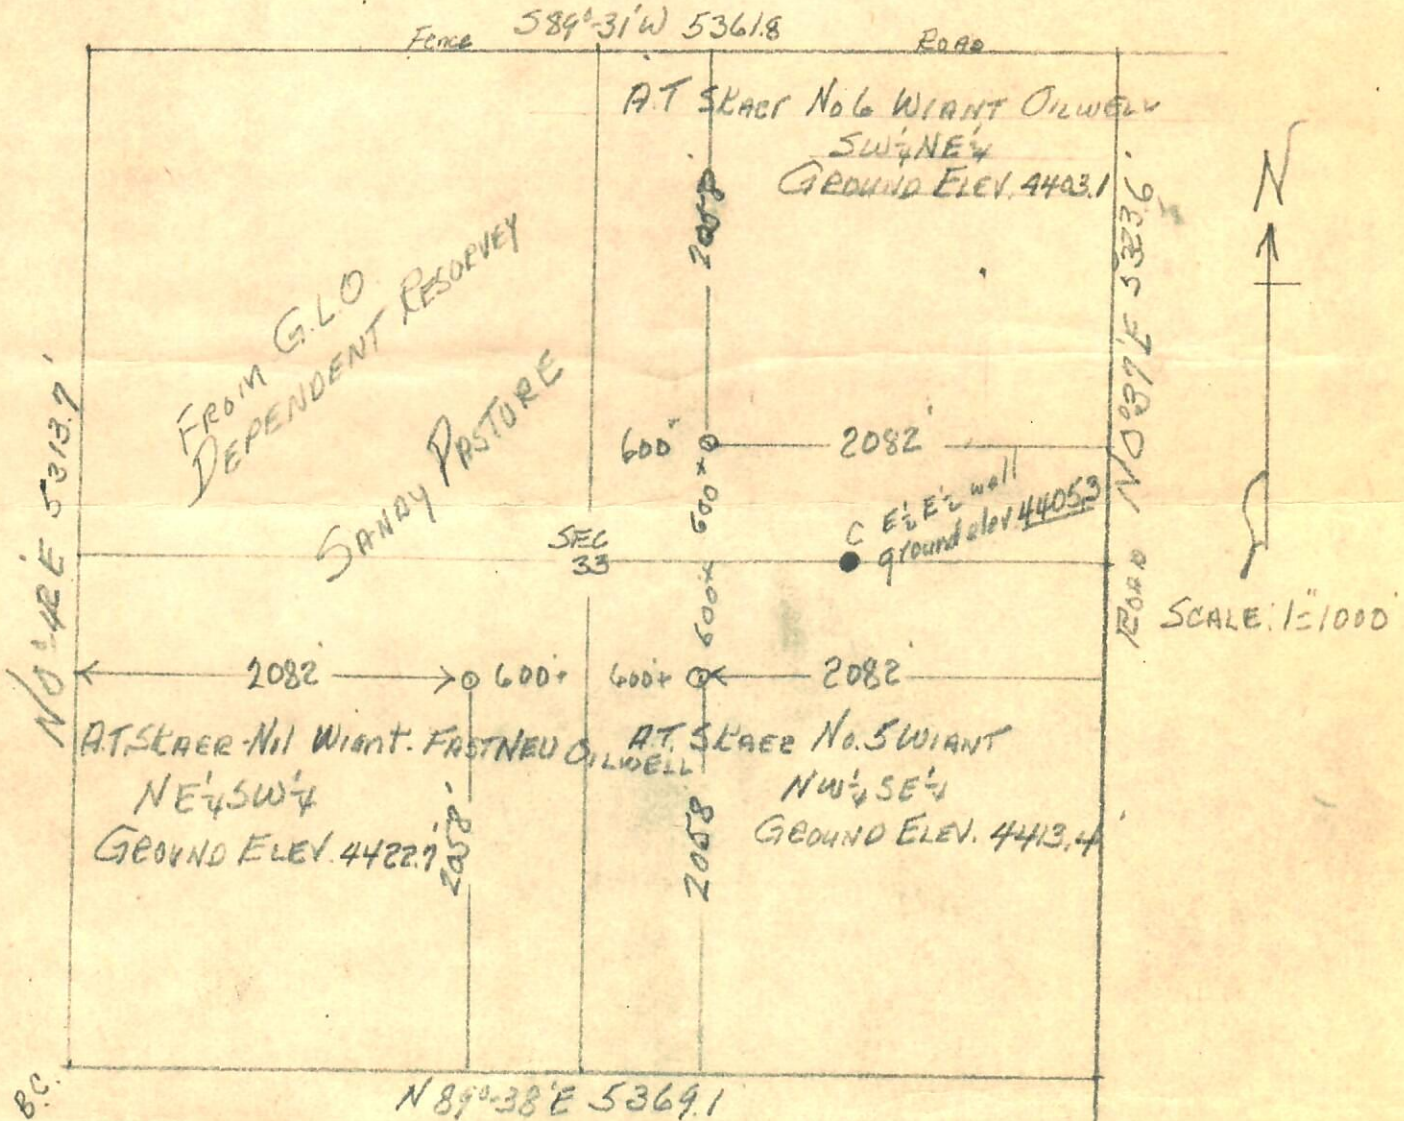

I hereby certify that the above plat is an accurate representation of a correct survey showing the location of A.T.Skaer-No.1 Wiant, Fastneu Oilwell in NE 1/4 SW 1/4 Sec. 33 T3S R49W 6PM. Elevation ground 4422.7 feet; A.T.Skaer No.5 Wiant Oilwell NW 1/4 SE 1/4 Sec. 33 T3S R49W 6PM, ground elevation 4413.4 feet; and A.T.Skaer -No.6 Wiant Oilwell in SW 1/4 NE 1/4 Sec. 33 T3S R49W 6PM, ground elevation at the stake 4403.1 feet above sea level from U.S.C.&G. Bench Mark.

Fort Morgan, Colorado  
Feb. 17, 1974

*Lucas J. Osborne*  
Registered Professional Engineer  
State of Colorado