



01735219

103-40086

COASTAL OIL & GAS CORP.

ADDENDUM TO LEGAL PLAT FOR


SDC #7339

SECTION 12, T4S, R102W, 6th P.M.


980' FNL 1447' FEL



SCALE: 1" = 50'
DATE: 11-18-00
Drawn By: D.R.B.

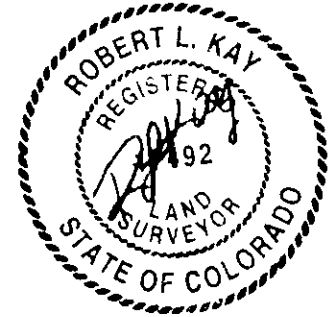

Note:
Pit Capacity With
2' of Freeboard
is ±820 Bbls.

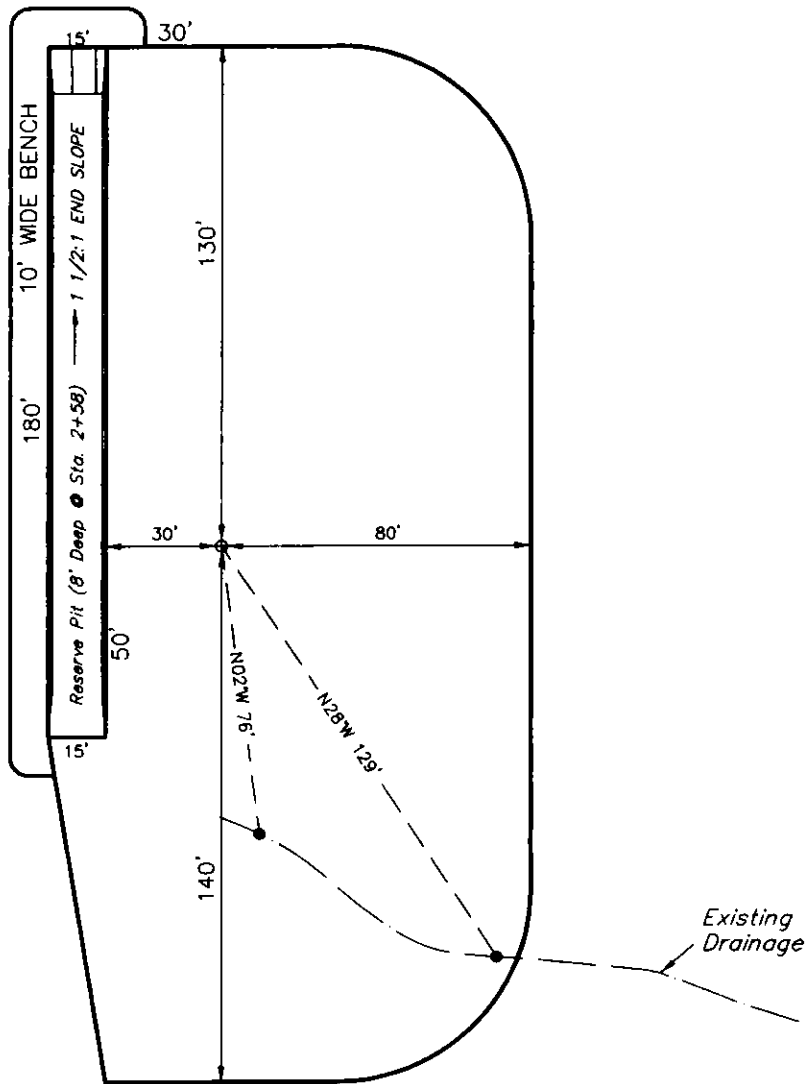

SURFACE USE OF LOCATION IS GRAZING.
VEGETATION CONSISTS MAINLY OF SAGEBRUSH,
CEDARS & NATIVE GRASSES.

FIGURE #3