



103-08403



PLAT NO.3

RECEIVED

RIG LAYOUT  
FEDERAL \*17-1

FEB 16 1982

OIL & GAS CONS. CO.

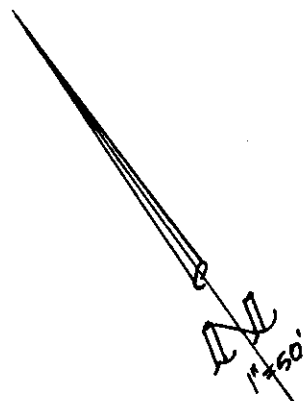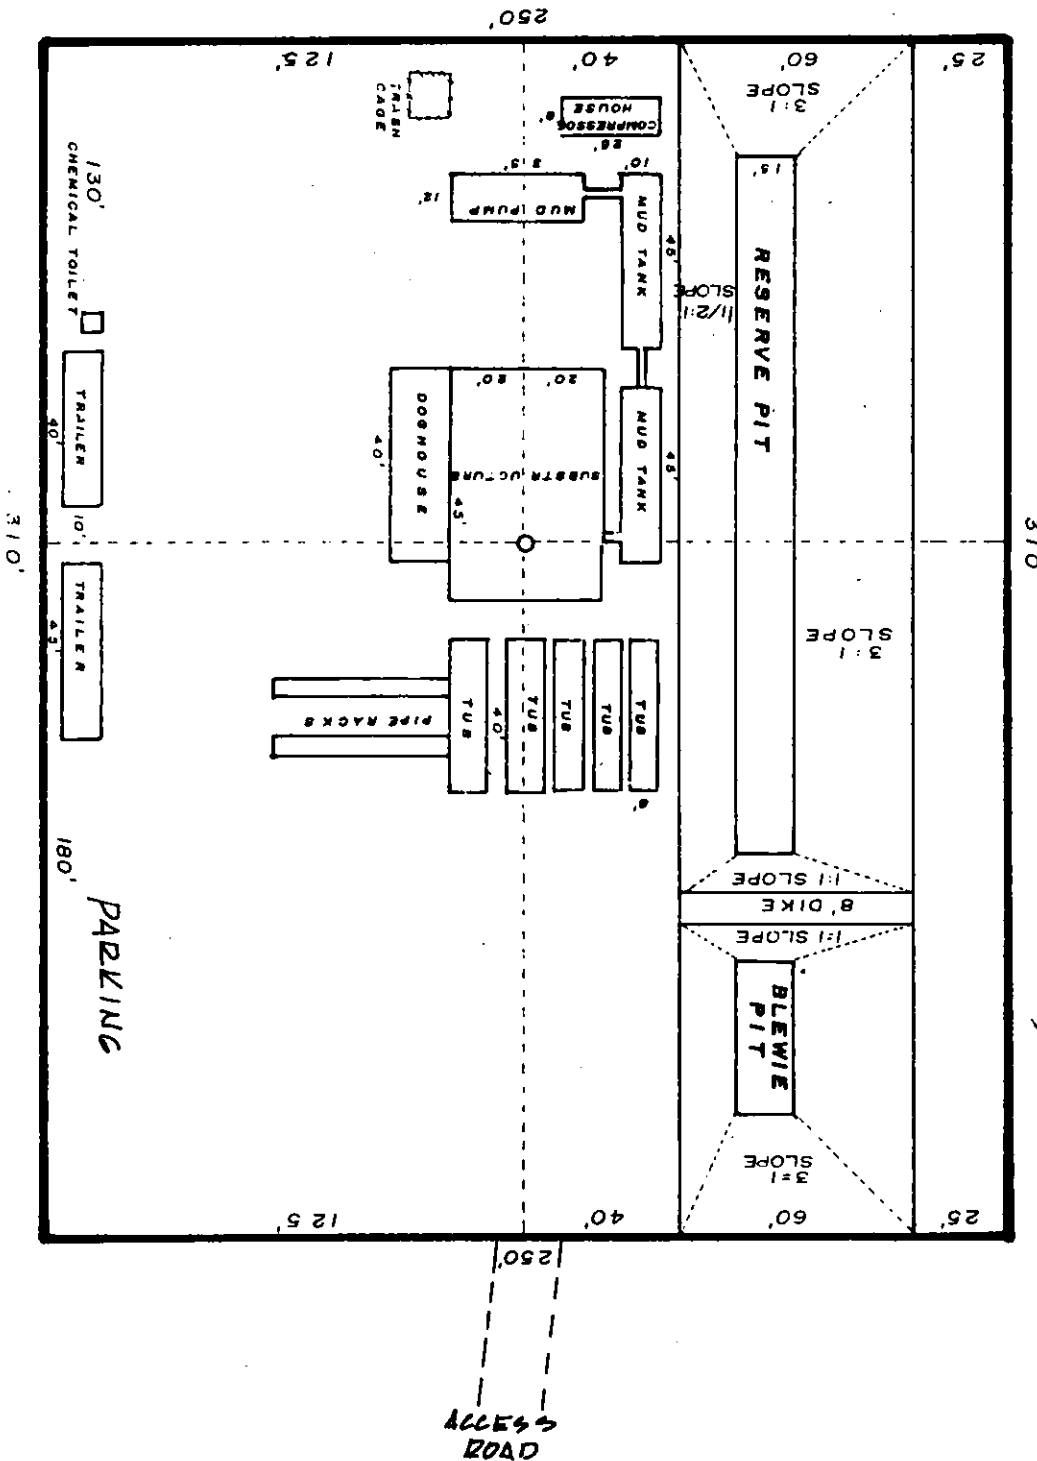

BEARTOOTH OIL & GAS CO. LOCATION  
BY ENERGY SURVEYS & ENGINEERING CORP.