


Soute Fc 34-10 #35-10
 1581' FSL & 1329' FWL (surface)
 Section 35-T34N-R10W
 La Plata County, CO
 Lat/Long: 37.14460, -107.90756
 API# 05-067-09620
 KB = 11' above GL
 Last Revision Date: 2/23/2026

Zone#: 02141.01
 AFE#: 26-02141.01-08
 WI: 96.18%
 NRI: 66.85%
 Surface/Mineral Ownership: Fee/Fee
 Downhole Reg:
 CO2: 2.9%
 Reviewed by: Ryan Schnellenberger

Proposed P&A Well Completion

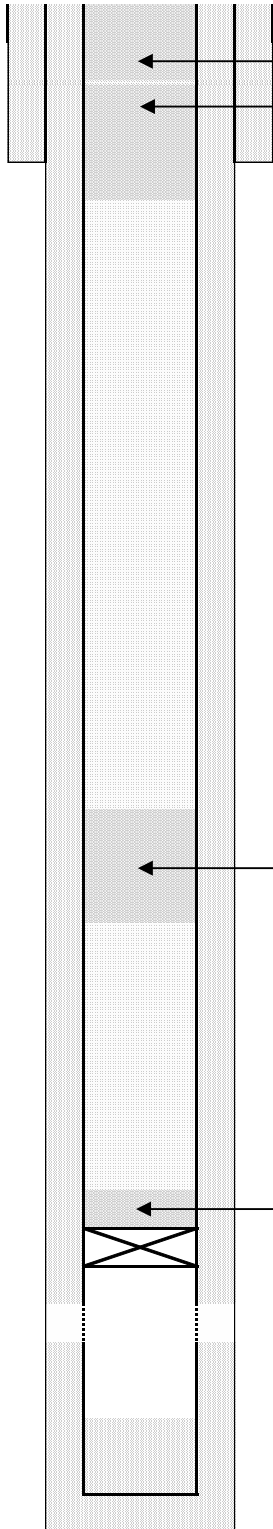

Plug #4 - (300'-Surface) 34 sks (Surface)
Plug #3 - (645'-300') 40 sks (Surface Csg Shoe)
 8-5/8", 24# J-55 csg @ 545' w/ 384 sks (8.097" ID)
KOP @ 576' (43 deg dropping back to 36 deg over coal)

Plug #2 - (1486'-1075') 47 sks (Kirtland & Ojo Alamo)

Plug #1 - (2930'-2640') 33 sks (Fruitland)
 CIBP @ 2930'

Fruitland (2980'-3154'; OA)

PBTD @ 3311'
 5-1/2", 17# J-55 csg @ 3361' w/ 526 sks (cmt to surface) (4.892" ID)
 TD 3365'

Formation Tops:

Ojo Alamo – 1187'
 Kirtland – 1436'
 Fruitland – 2768'

Openhole size:

Behind 8-5/8" csg (12-1/4")
 Behind 5-1/2" csg (7-7/8")