




01735821

103-09657

PLAT #1 PIT & PAD LAYOUT

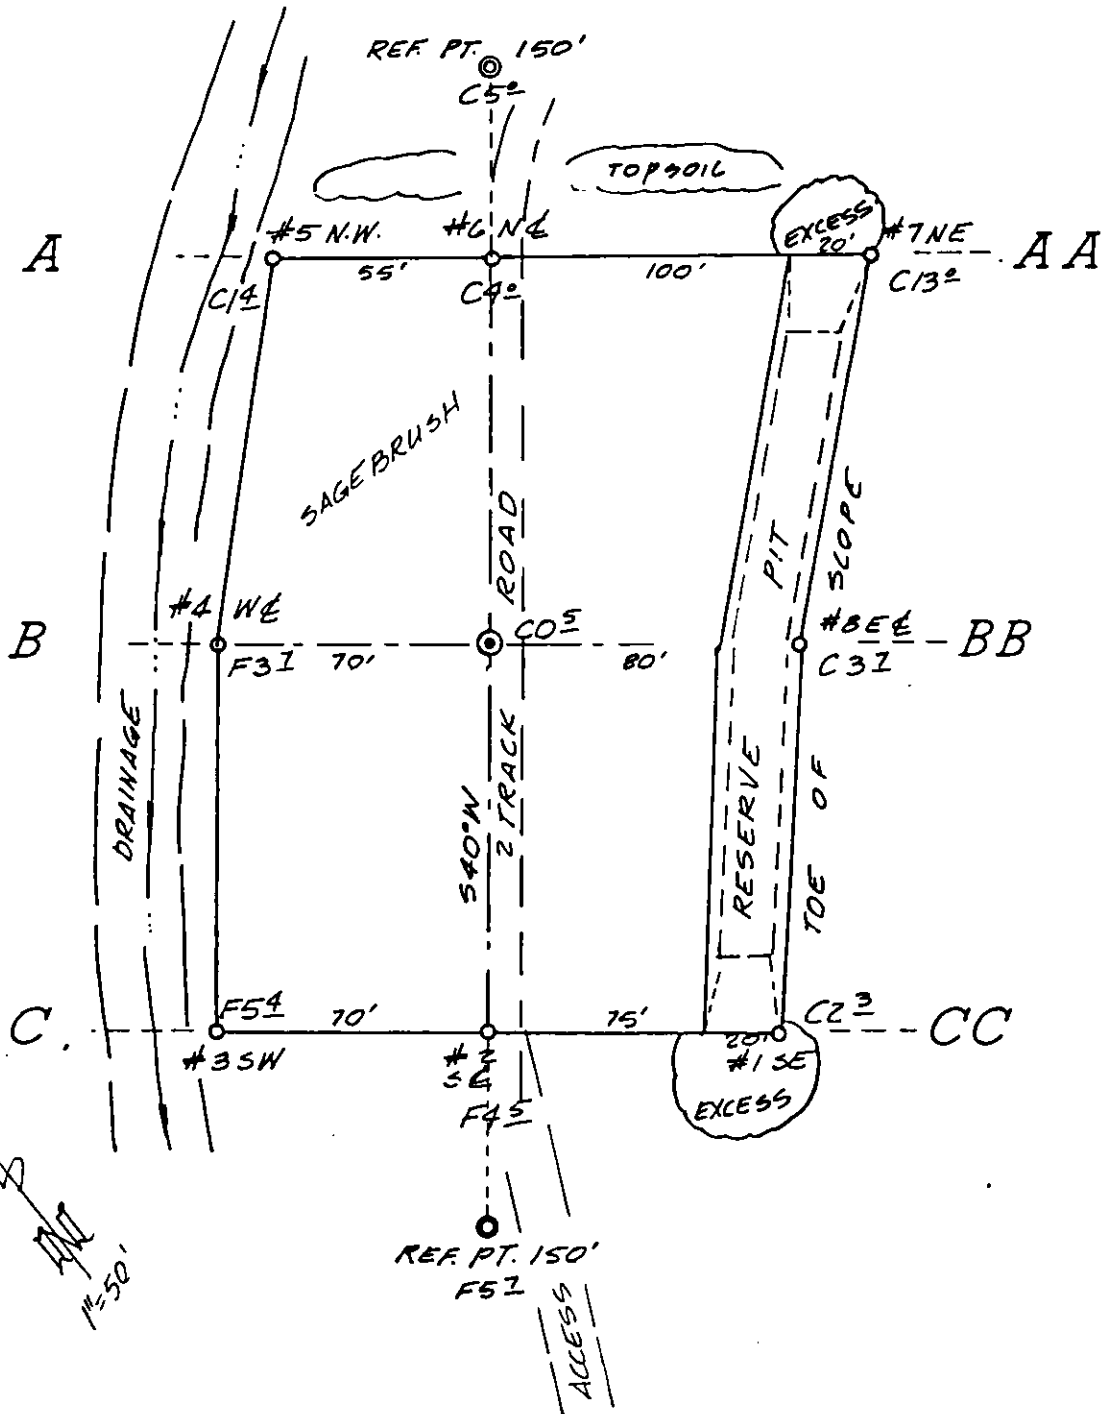

ESTIMATED DIRT QUANTITIES

ITEM	CUT	FILL	TOPSOIL	EXCESS
PAD	2400	1300	850	
PIT	1200	-	-	
	3600	1300	850	1450

AA PRODUCTION

8 - 4A