


Current Wellbore Schematic

Well Name: Rocchio 34-18
 Location: 660' FSL, 1980' FEL, SWSE Sec 18, T5N, R60W
 County: Morgan
 API #: 05-087-07563
 Co-ordinates: 40.396187 / -104.134782
 Elevations: GROUND: 4539'
 KB: --
 Depths (KB): PBTD: --
 TD: 6582'

Date Prepared: 12/17/2025
 Last Updated: 12/17/2025
 Spud Date: 12/4/1980
 Completion Date: 12/11/1980
 Last Workover Date: 12/11/1980

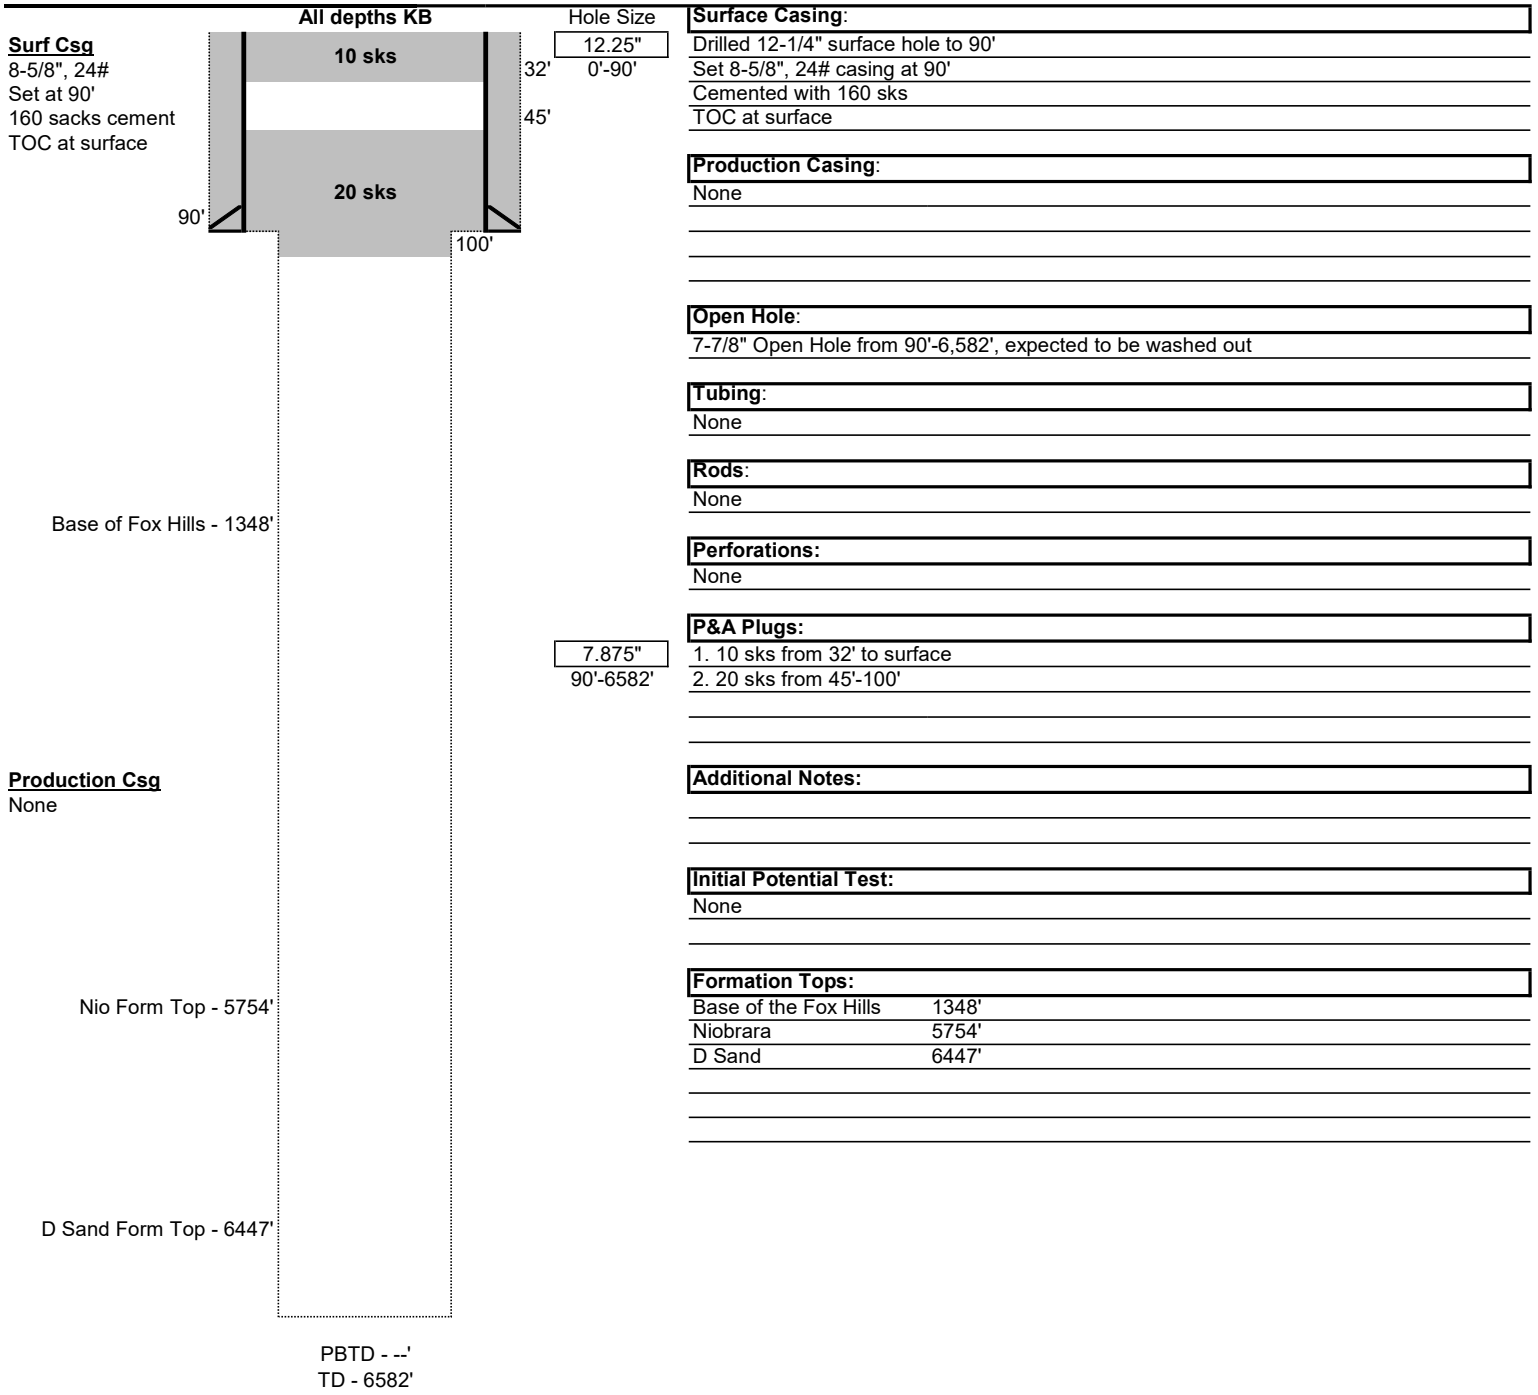

Approved Wellbore Schematic

Well Name: Rocchio 34-18
 Location: 660' FSL, 1980' FEL, SWSE Sec 18, T5N, R60W
 County: Morgan
 API #: 05-087-07563
 Co-ordinates: 40.396187 / -104.134782
 Elevations: GROUND: 4539'
 KB: --
 Depths (KB): PBTD: --
 TD: 6582'

Date Prepared: 12/17/2025
 Last Updated: 2/10/2026
 Spud Date: 12/4/1980
 Completion Start Date: 12/11/1980
 Last Workover Date: 12/11/1980

