


Current Wellbore Schematic

Well Name: Porter 1
 Location: 330' FSL, 1002' FEL, SESW Sec 24, T5N, R61W
 County: Weld
 API #: 05-123-05170
 Co-ordinates: 40.381317 / -104.159242
 Elevations: GROUND: 4556'
 KB: 4566'
 Depths (KB): PBTD: 6478'
 TD: 6493'

Date Prepared: 12/4/2025
 Last Updated: 1/20/2026
 Spud Date: 12/11/1953
 Completion Date: 12/31/1953
 Last Workover Date: 11/23/1958

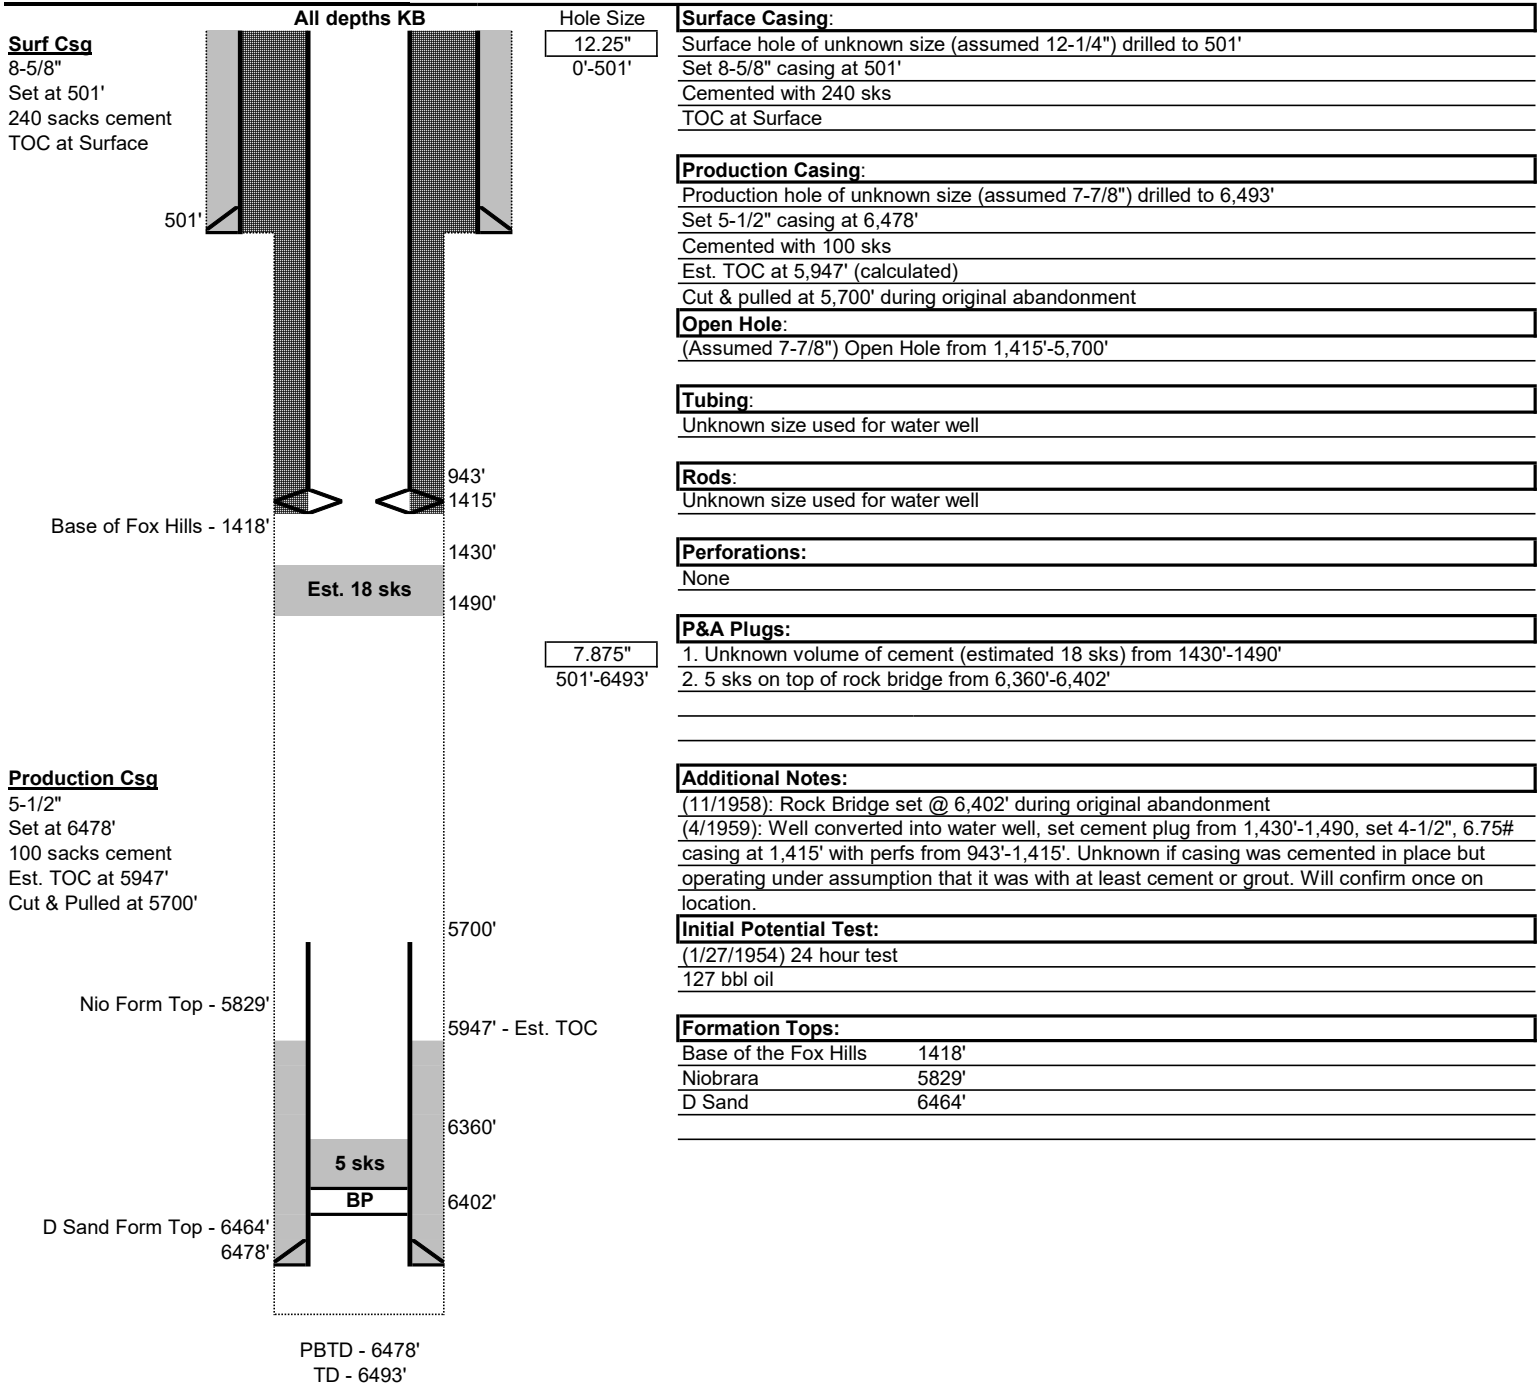

Approved Wellbore Schematic

Well Name: Porter 1
 Location: 330' FSL, 1002' FEL, SESW Sec 24, T5N, R61W
 County Weld
 API #: 05-123-05170
 Co-ordinates: 40.381317 / -104.159242
 Elevations: GROUND: 4556'
 KB: 4566'
 Depths (KB): PBD: 6478'
 TD: 6493'

Date Prepared: 12/4/2025
 Last Updated: 2/10/2026
 Spud Date: 12/11/1953
 Completion Start Date: 12/31/1953
 Last Workover Date: 11/23/1958

