


Current Wellbore Schematic

Well Name: Bauman 1-9
 Location: 660' FNL, 1980' FEL, NWNE Sec 9, T11N, R61W
 County: Weld
 API #: 05-123-07904
 Co-ordinates: 40.941541 / -104.208208
 Elevations: GROUND: 5252'
 KB: 5264'
 Depths (KB): PBD: 7805'
 TD: 7850'

Date Prepared: 2/26/2026
 Last Updated: 2/26/2026
 Spud Date: 10/21/1973
 Completion Date: 12/16/1973
 Last Workover Date: 12/9/1974

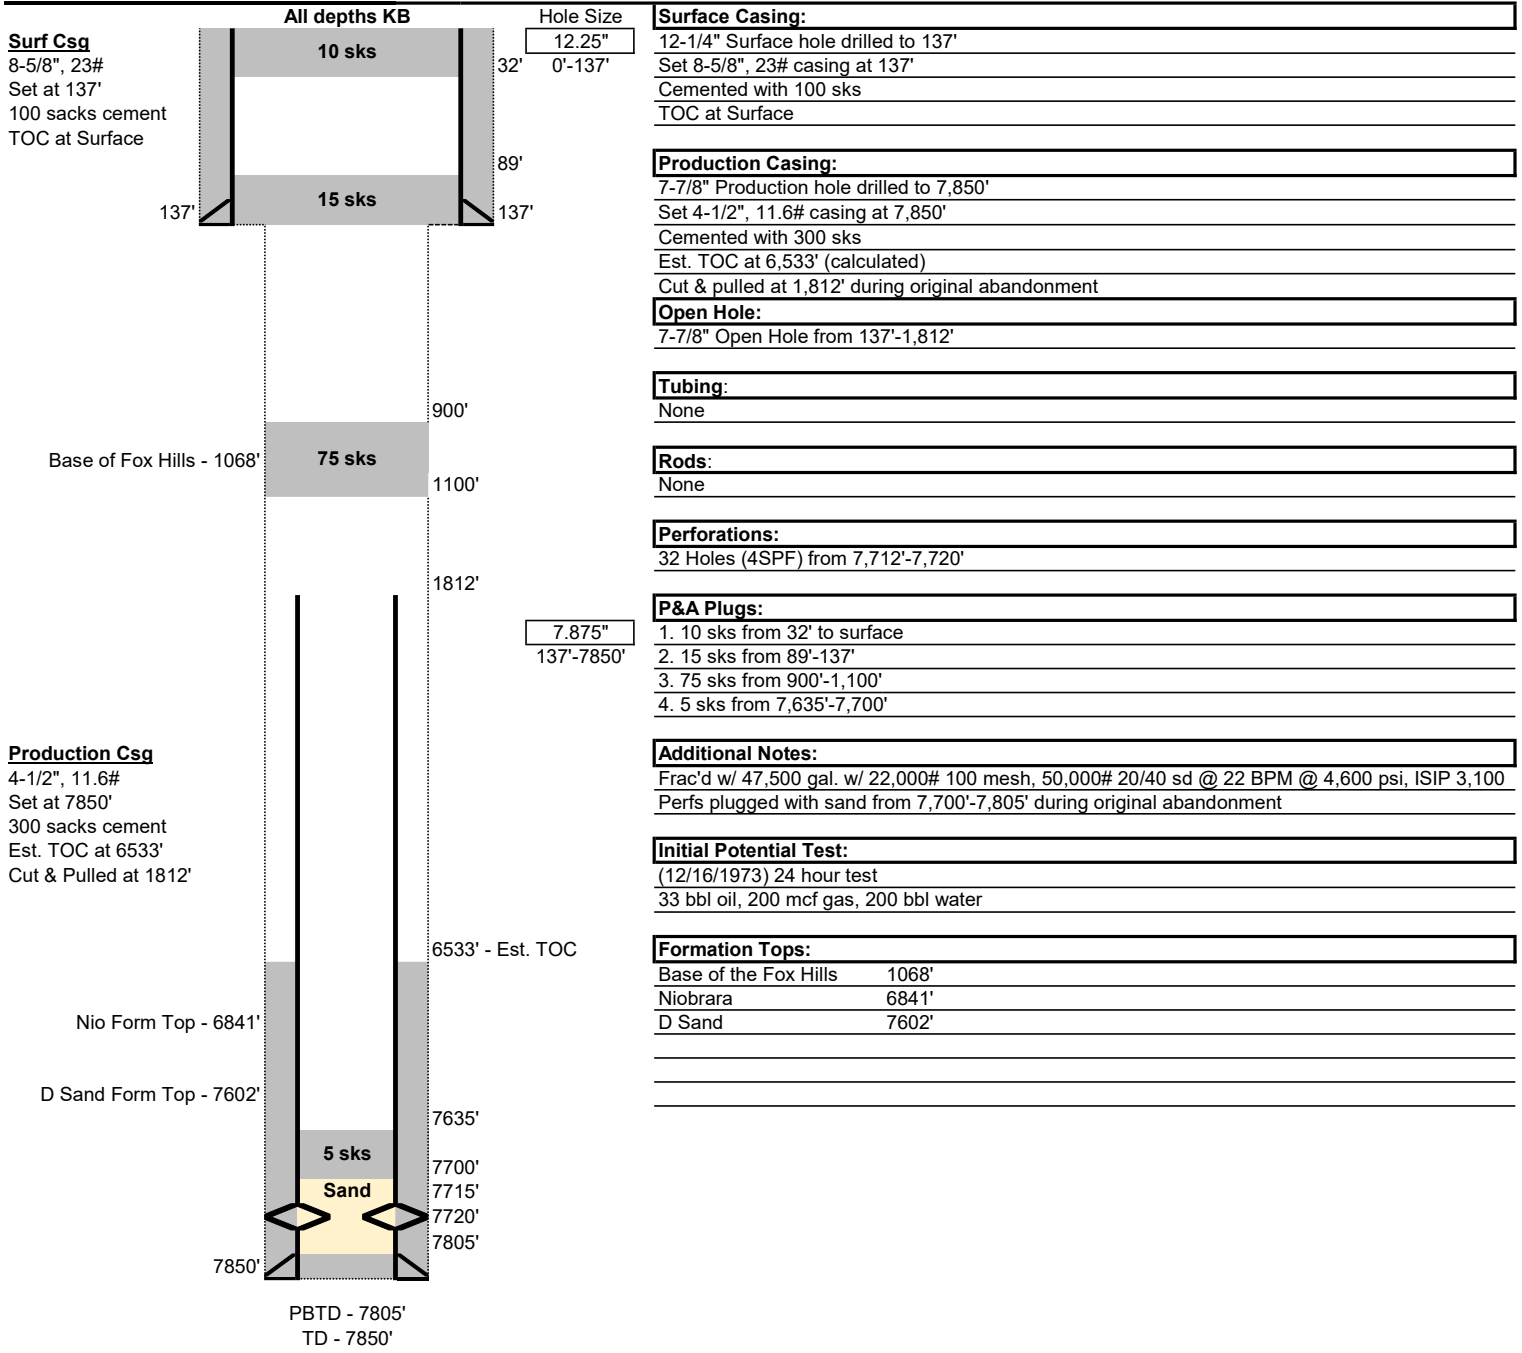

Proposed Wellbore Schematic

Well Name: Bauman 1-9
 Location: 660' FNL, 1980' FEL, NWNE Sec 9, T11N, R61W
 County: Weld
 API #: 05-123-07904
 Co-ordinates: 40.941541 / -104.208208
 Elevations: GROUND: 5252'
 KB: 5264'
 Depths (KB): PBTD: 7805'
 TD: 7850'

Date Prepared: 2/26/2026
 Last Updated: 3/30/2026
 Spud Date: 10/21/1973
 Completion Start Date: 12/16/1973
 Last Workover Date: 12/9/1974

