


Well Name: MFS Federal 28-04

API/UWI 05103088500000	Surface Legal Location 28-02S-101W	Field Name Cathedral	License #	State/Province CO	Well Configuration Type Vertical
Original KB Elevation (ft) 6,128	KB-Tubing Head Distance (ft)	Spud Date 12/27/1981 00:00	Rig Release Date	PBTD (All) (KB)	Total Depth All (TVD) (KB)

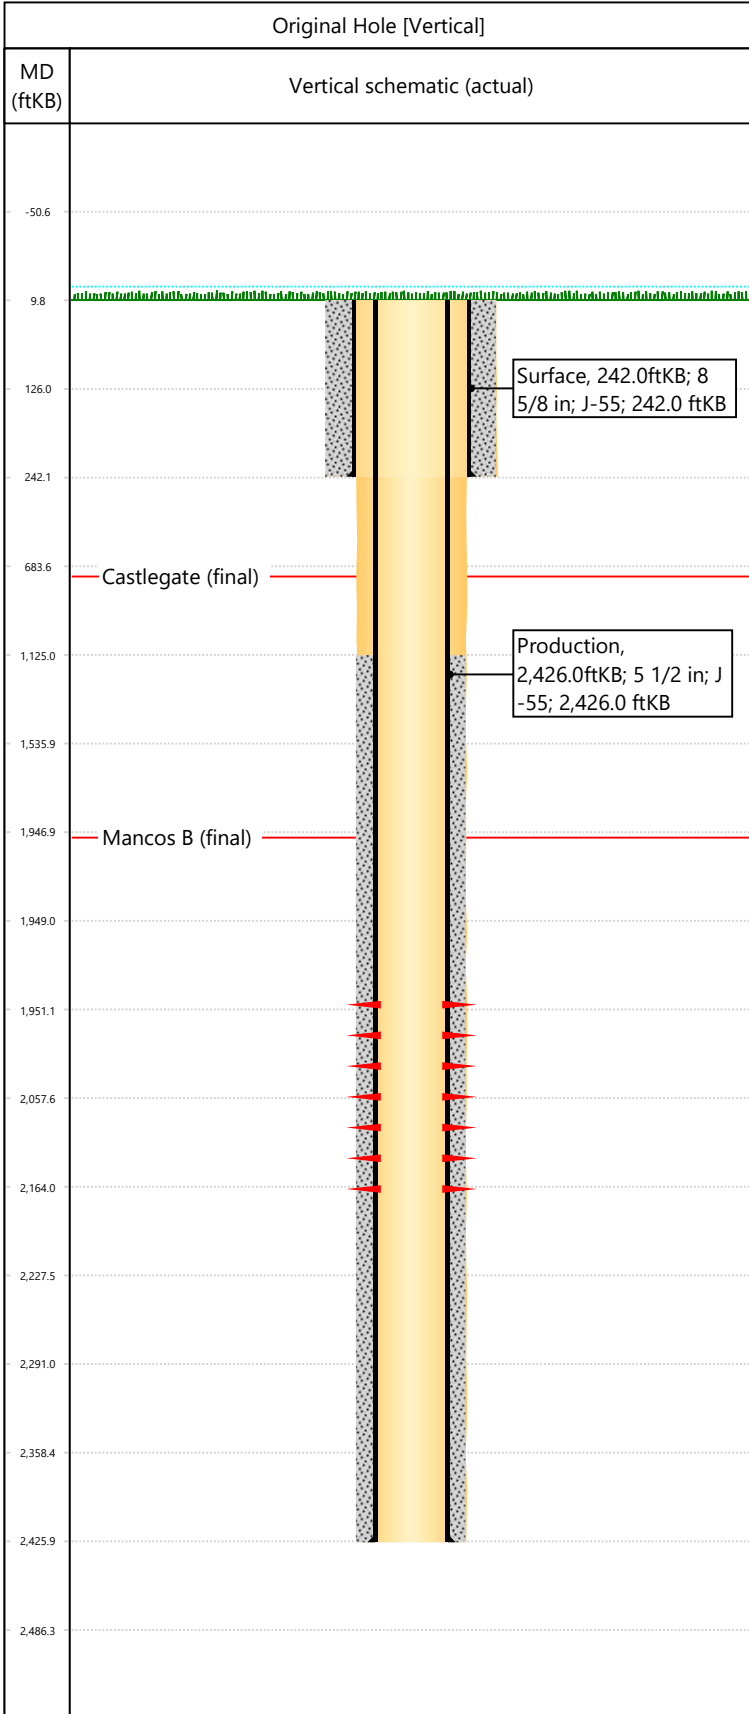

Hole Size				
Section Description	Size (in)	Btm Depth (ftKB)		
Surface	12 1/4	242.0		
Section Description	Size (in)	Btm Depth (ftKB)		
Production	7 7/8	2,426.0		
Formations				
Formation Name	Final Top MD (ftKB)			
Mancos B	1,947.0			
Formation Name	Final Top MD (ftKB)			
Castlegate	725.0			
Casing Strings				
Csg Des	OD (in)	Wt/Len (lb/ft)	Grade	Set Depth (ftKB)
Surface	8 5/8	24.00	J-55	242.0
Production	5 1/2	17.00	J-55	2,426.0
Perforations				
Date	Top (ftKB)	Btm (ftKB)	Zone	
6/3/1982	1951	2164	Mancos B, Original Hole	
Total				
Tubing Strings				
Tubing Description	Run Date	String Length (ft)	Set Depth (ftKB)	
Tubing - Production			1,908.0	
Item Des	Icon	Jts	OD (in)	Wt (lb/ft)
Rod Strings				
Rod Description	Run Date	String Length (ft)	Set Depth (ftKB)	
Item Des	Icon	Jts	OD (in)	Wt (lb/ft)
Other In Hole				
Des	Icon	OD (in)	Top (ftKB)	Btm (ftKB)
			Run Date	Pull Date
Cement				
Description	Proposed/Actual Run	Type	Top Depth (ftKB)	
Surface Casing Cement	Actual	Casing	10.0	
Description	Proposed/Actual Run	Type	Top Depth (ftKB)	
Production Casing Cement	Actual	Casing	1,125.0	