

API 00-007-109221	LEGAL LOCATION NWSW Sec 33 T31S R65W 6 PM	COUNTY / FIELD LAS ANIMAS / PURGATOIRE RIVER	TYPE / DATE Current / 2026-01-18
-----------------------------	---	--	--


WELL / GEOLOGY

Surface Elev.: 7315 ft.
Facility Status: PR
Spud Date: 8/17/2007
Completion Date: 8/18/2007
Planned Footage: 2582FSL 699 FWL
As Drilled: Footages Not Available
Logs: COMPENSATED DENSITY, CEMENT BOND, SINGLE INDUCTION & MUD LOGS

FORMATION TOPS

No formation data listed

SCHEMATIC DEPTH (ft.)

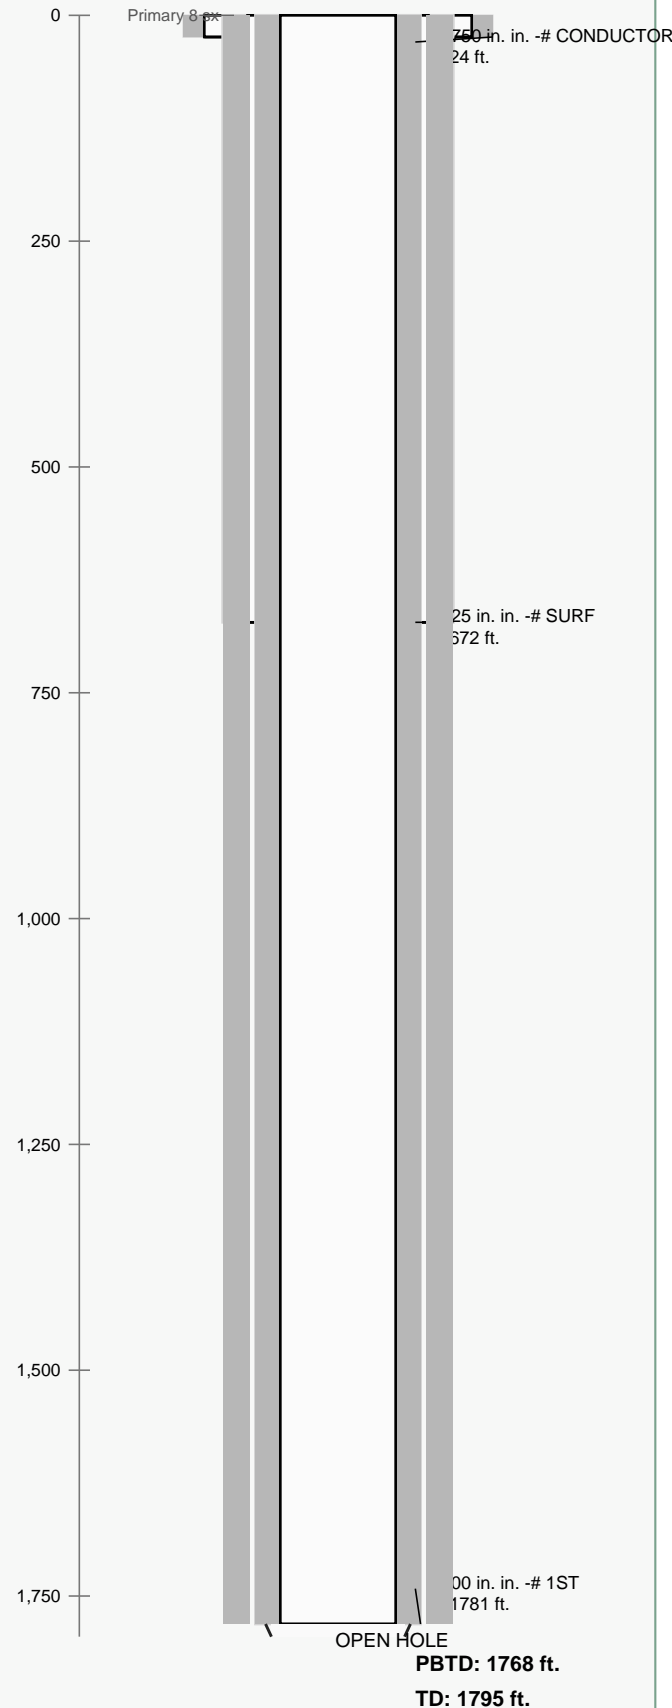

ANNOTATIONS / RECORDS

CASING

String 1: CONDUCTOR, hole 14.750 in., casing 12.750 in., top 0 ft., set 24 ft., wt -, src ACTUAL, tools -
 String 2: SURF, hole 11.000 in., casing 8.625 in., top 0 ft., set 672 ft., wt -, src ACTUAL, tools -
 String 3: 1ST, hole 7.875 in., casing 5.500 in., top 0 ft., set 1781 ft., wt -, src ACTUAL, tools -

CEMENT

Record 1: Primary, 8 sx, top 0 ft., bottom 24 ft., method CALC, yield -, slurry wt -
 Record 2: Primary, 255 sx, top 0 ft., bottom 672 ft., method CBL, yield -, slurry wt -
 Record 3: Primary, 350 sx, top 0 ft., bottom 1781 ft., method CBL, yield -, slurry wt -

PERFORATIONS

OPEN HOLE COMPLETION - no perforation rows listed in workbook

DOWNHOLE / P&A

No additional plugs / tools / tubing rows listed

LEGEND

- Cement
- Casing
- Open Hole
- Perforations