

|                             |  |  |  |
|-----------------------------|--|--|--|
| <b>API</b><br>00-007-109799 | <b>LEGAL LOCATION</b><br>NESW Sec 2 T33S R68W 6 PM | <b>COUNTY / FIELD</b><br>LAS ANIMAS / PURGATOIRE RIVER | <b>TYPE / DATE</b><br>Current / 2026-01-18 |
|-----------------------------|--|--|--|


### WELL / GEOLOGY

**Surface Elev.:** 7932 ft.  
**Facility Status:** PR  
**Spud Date:** 4/24/2010  
**Completion Date:** 5/1/2010  
**Planned Footage:** 1451FSL 2173 FWL  
**As Drilled:** Footages Not Available  
**Logs:** COMP DEN, SING IND

#### FORMATION TOPS

No formation data listed

### SCHEMATIC DEPTH (ft.)

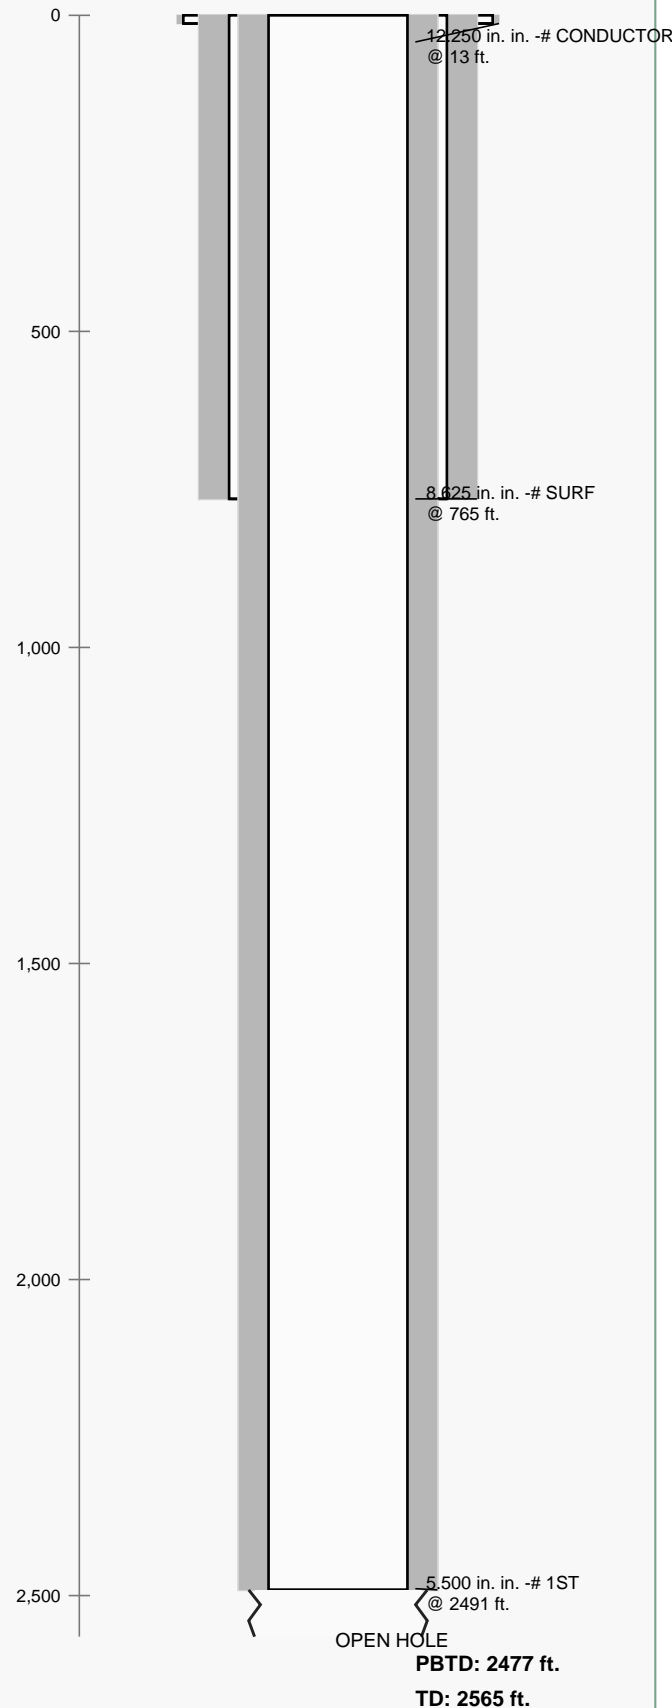

### ANNOTATIONS / RECORDS

#### CASING

String 1: CONDUCTOR, hole 11.000 in., casing 12.250 in., top 0 ft., set 13 ft., wt -, src ACTUAL, tools -  
 String 2: SURF, hole 11.000 in., casing 8.625 in., top 0 ft., set 765 ft., wt -, src ACTUAL, tools -  
 String 3: 1ST, hole 7.875 in., casing 5.500 in., top 0 ft., set 2491 ft., wt -, src ACTUAL, tools -

#### CEMENT

No cement rows listed

#### PERFORATIONS

OPEN HOLE COMPLETION - no perforation rows listed in workbook

#### DOWNHOLE / P&A

No additional plugs / tools / tubing rows listed

#### LEGEND

- Cement
- Casing
- Open Hole
- Perforations