

<b>API</b> 00-007-108809	<b>LEGAL LOCATION</b> NWSE Sec 35 T32S R66W 6 PM	<b>COUNTY / FIELD</b> LAS ANIMAS / PURGATOIRE RIVER	<b>TYPE / DATE</b> Current / 2026-01-18
-----------------------------	---	--	--


## WELL / GEOLOGY

**Surface Elev.:** 7160 ft.  
**Facility Status:** PR  
**Spud Date:** 6/21/2006  
**Completion Date:** 6/23/2006  
**Planned Footage:** 2310FSL 1704 FEL  
**As Drilled:** Footages Not Available  
**Logs:** COMPENSATED DEN,CMT BOND, SINGLE IND.AND MUD LOGS

### FORMATION TOPS

No formation data listed

## SCHEMATIC DEPTH (ft.)

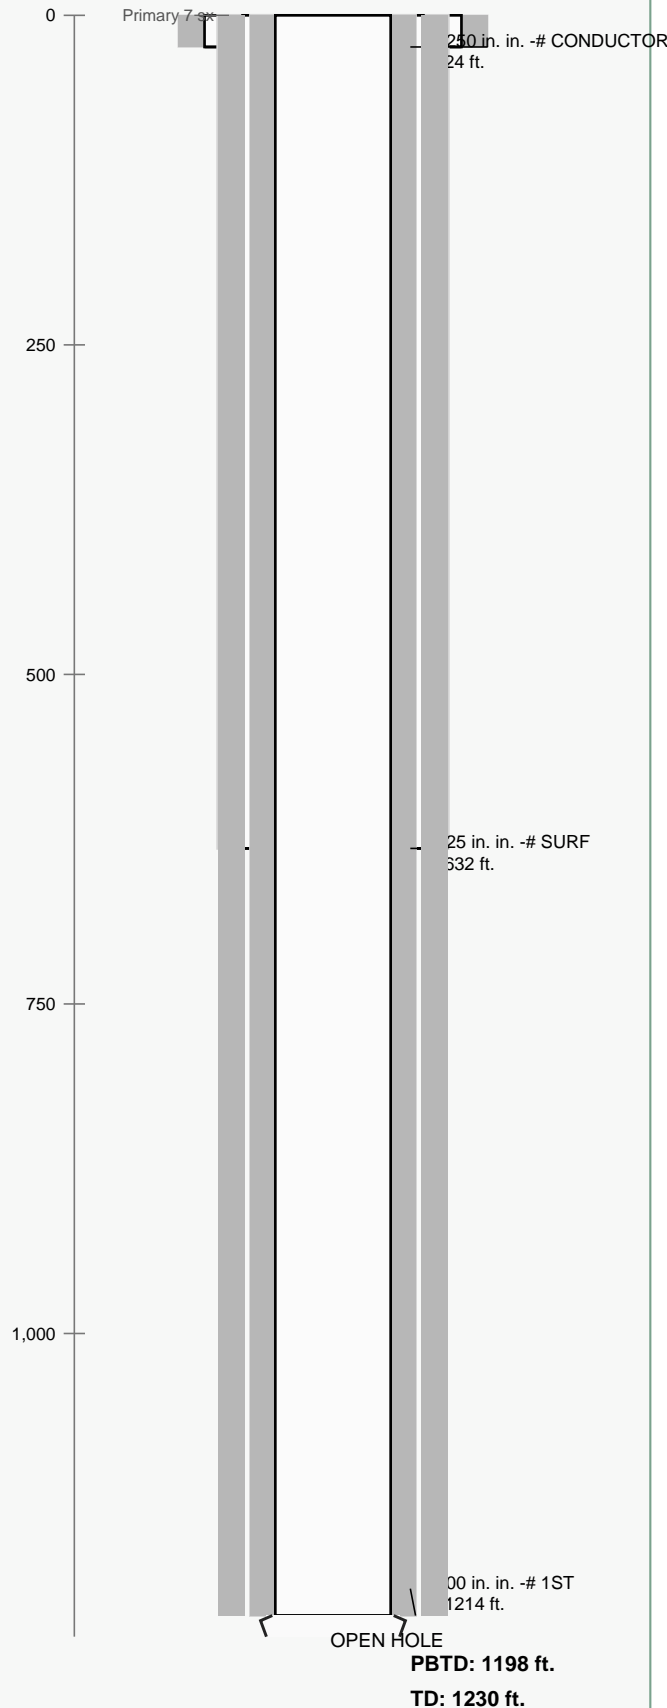

## ANNOTATIONS / RECORDS

### CASING

**String 1:** CONDUCTOR, hole 14.750 in., casing 12.250 in., top 0 ft., set 24 ft., wt -, src ACTUAL, tools -  
**String 2:** SURF, hole 11.000 in., casing 8.625 in., top 0 ft., set 632 ft., wt -, src ACTUAL, tools -  
**String 3:** 1ST, hole 7.875 in., casing 5.500 in., top 0 ft., set 1214 ft., wt -, src ACTUAL, tools -

### CEMENT

**Record 1:** Primary, 7 sx, top 0 ft., bottom 24 ft., method CALC, yield -, slurry wt -  
**Record 2:** Primary, 193 sx, top 0 ft., bottom 632 ft., method CALC, yield -, slurry wt -  
**Record 3:** Primary, 220 sx, top 0 ft., bottom 1214 ft., method CBL, yield -, slurry wt -

### PERFORATIONS

OPEN HOLE COMPLETION - no perforation rows listed in workbook

### DOWNHOLE / P&A

No additional plugs / tools / tubing rows listed

### LEGEND

- Cement
- Casing
- Open Hole
- Perforations