

API 00-007-108990	LEGAL LOCATION NESE Sec 18 T33S R67W 6 PM	COUNTY / FIELD LAS ANIMAS / PURGATOIRE RIVER	TYPE / DATE Current / 2026-01-18
-----------------------------	---	--	--


WELL / GEOLOGY

Surface Elev.: 7585 ft.
Facility Status: PR
Spud Date: 11/7/2006
Completion Date: 11/9/2006
Planned Footage: 1703FSL 940 FEL
As Drilled: Footages Not Available
Logs: CEMENT
 BOND, COMPENSATED DEN
 NEU, DUAL IN, MUD LOG

FORMATION TOPS

No formation data listed

SCHEMATIC DEPTH (ft.)

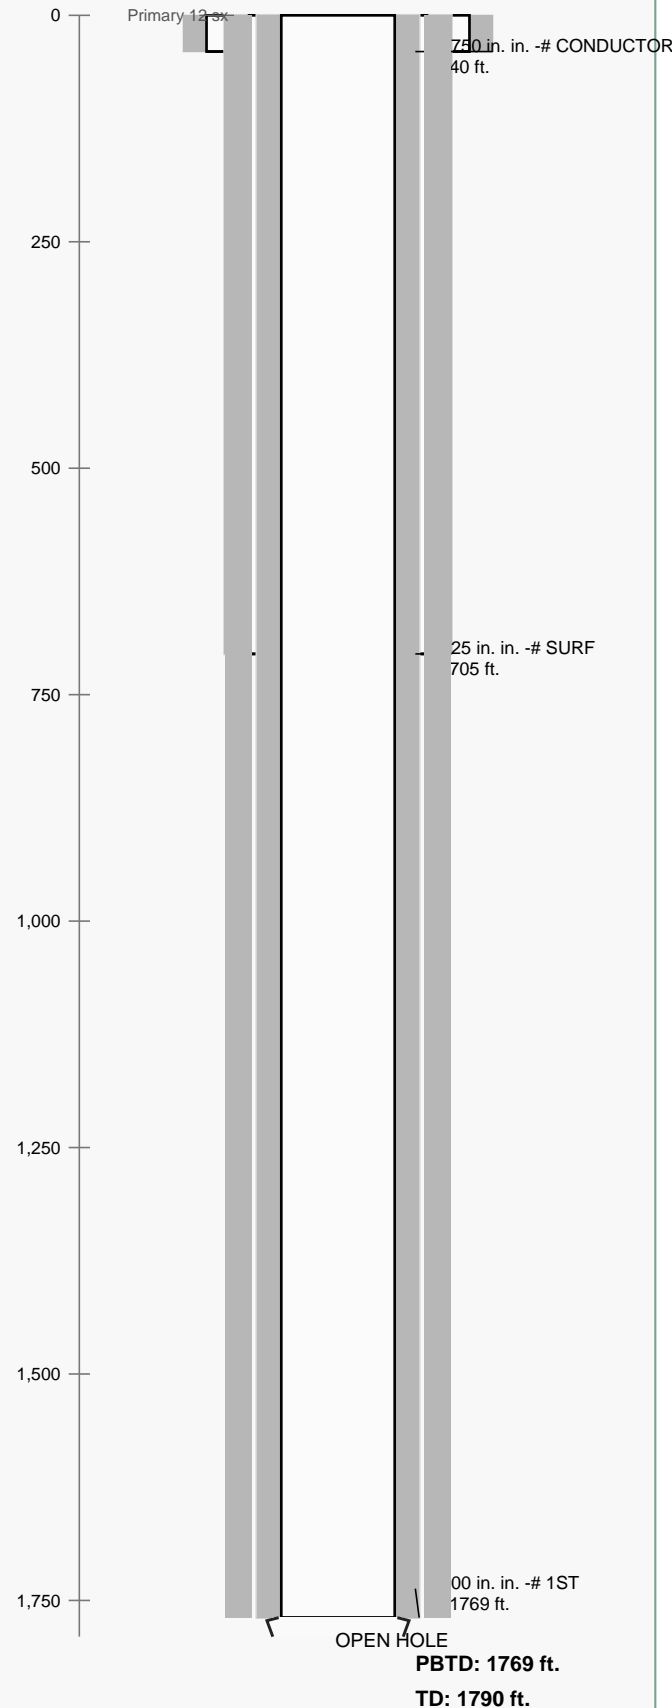

ANNOTATIONS / RECORDS

CASING

String 1: CONDUCTOR, hole 15.000 in., casing 12.750 in., top 0 ft., set 40 ft., wt -, src ACTUAL, tools -
 String 2: SURF, hole 11.000 in., casing 8.625 in., top 0 ft., set 705 ft., wt -, src ACTUAL, tools -
 String 3: 1ST, hole 7.875 in., casing 5.500 in., top 0 ft., set 1769 ft., wt -, src ACTUAL, tools -

CEMENT

Record 1: Primary, 12 sx, top 0 ft., bottom 40 ft., method CALC, yield -, slurry wt -
 Record 2: Primary, 216 sx, top 0 ft., bottom 705 ft., method CALC, yield -, slurry wt -
 Record 3: Primary, 226 sx, top 0 ft., bottom 1769 ft., method CBL, yield -, slurry wt -

PERFORATIONS

OPEN HOLE COMPLETION - no perforation rows listed in workbook

DOWNHOLE / P&A

No additional plugs / tools / tubing rows listed

LEGEND

- Cement
- Casing
- Open Hole
- Perforations