


Current Wellbore Schematic

Well Name: Monaghan 2
 Location: 2310' FSL, 330' FWL, NWSW Sec 8, T3S, R65W
 County: Adams
 API #: 05-001-05066
 Co-ordinates: 39.804572 / -104.695744
 Elevations: GROUND: --
 KB: 5399'
 Depths (KB): PBTD: 8342'
 TD: 8450'

Date Prepared: 10/3/2024
 Last Updated: 4/22/2026
 Spud Date: 10/24/1957
 Completion Start Date: 11/14/1957
 Last Workover Date: 8/27/1974

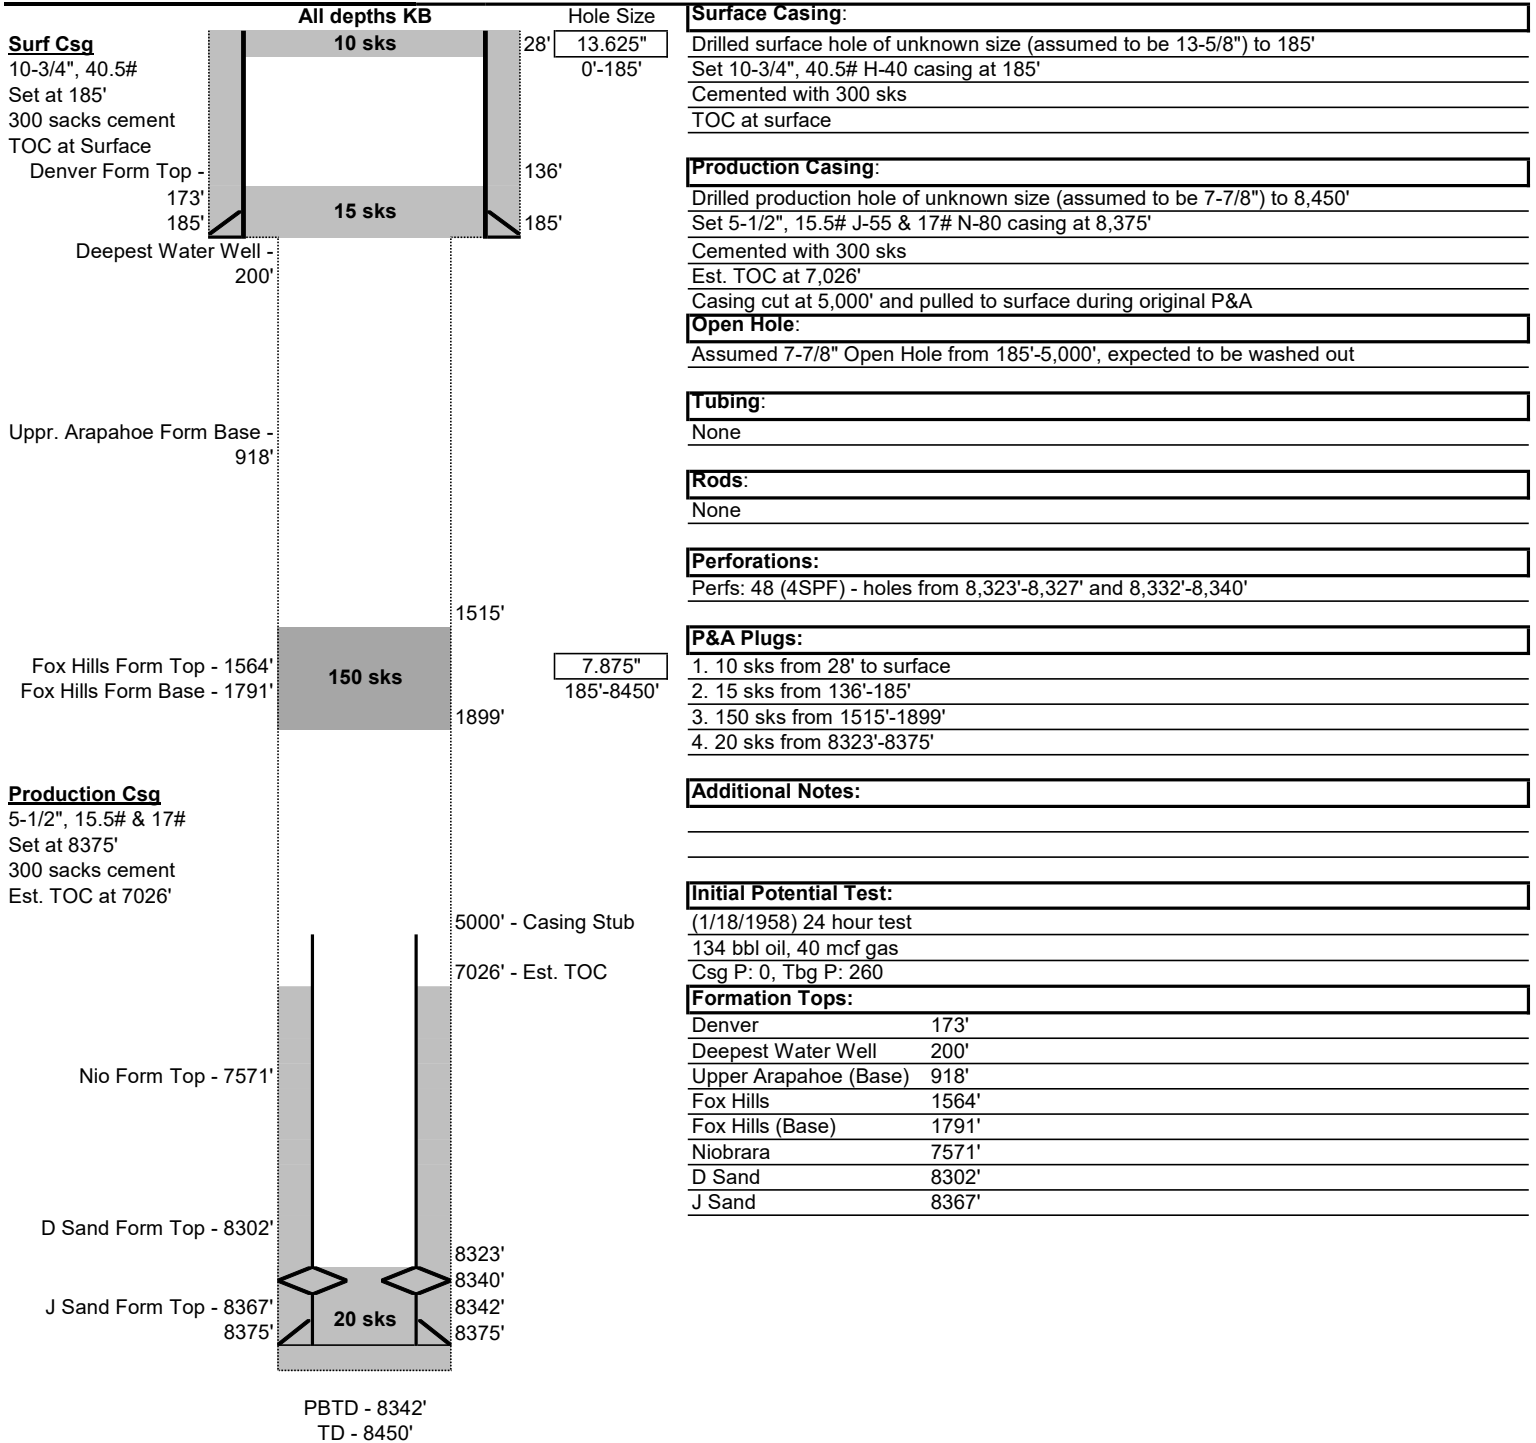

Proposed Wellbore Schematic

Well Name: Monaghan 2
 Location: 2310' FSL, 330' FWL, NWSW Sec 8, T3S, R65W
 County: Adams
 API #: 05-001-05066
 Co-ordinates: 39.804572 / -104.695744
 Elevations: GROUND: --
 KB: 5399'
 Depths (KB): PBTD: 8342'
 TD: 8450'

Date Prepared: 10/3/2024
 Last Updated: 4/22/2026
 Spud Date: 10/24/1957
 Completion Start Date: 11/14/1957
 Last Workover Date: 8/27/1974

