


### Current Wellbore Schematic

Well Name: Monaghan Farms 24B-5 #1-A  
 Location: 990' FSL, 2310' FWL, SESW Sec 5, T3S, R65W  
 County: Adams  
 API #: 05-001-07476  
 Co-ordinates: 39.815472 / -104.688634  
 Elevations: GROUND: 5413'  
                   KB: 5422'  
 Depths (KB): PBTD: 8487'  
                   TD: 8500'

Date Prepared: 10/3/2024  
 Last Updated: 4/22/2026  
 Spud Date: 8/31/1979  
 Completion Start Date: 9/19/1979  
 Last Workover Date: 2/13/1984

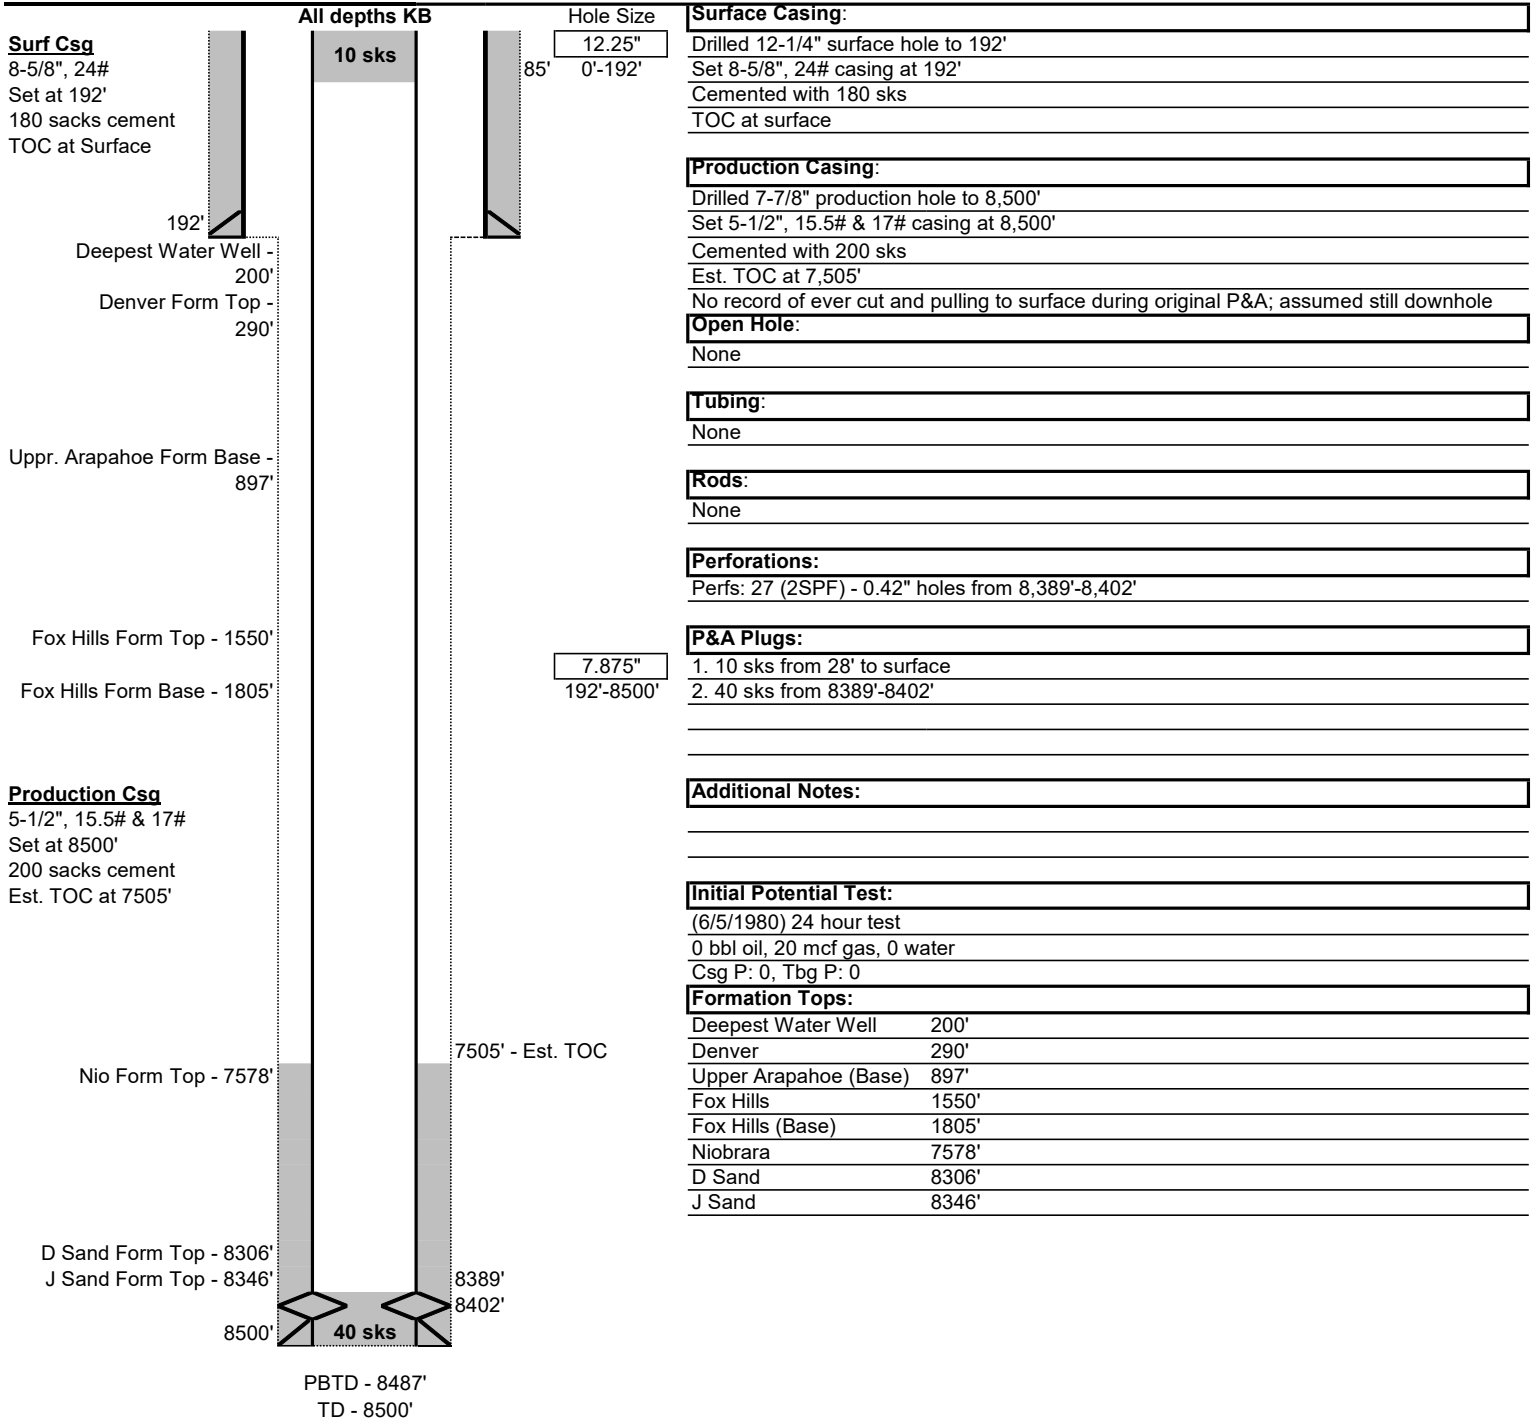

## Proposed Wellbore Schematic

Well Name: Monaghan Farms 24B-5 #1-A  
 Location: 990' FSL, 2310' FWL, SESW Sec 5, T3S, R65W  
 County: Adams  
 API #: 05-001-07476  
 Co-ordinates: 39.815472 / -104.688634  
 Elevations: GROUND: 5413'  
 KB: 5422'  
 Depths (KB): PBD: 8487'  
 TD: 8500'

Date Prepared: 10/3/2024  
 Last Updated: 4/22/2026  
 Spud Date: 8/31/1979  
 Completion Start Date: 9/19/1979  
 Last Workover Date: 2/13/1984

