

Legend



- Groundwater Sample
- Combined Groundwater and Soil Sample
- Soil Sample
- Soil Screening
- Meter House
- Drain Line
- Drip Containment
- Gas Line
- Oil Dump
- Water Dump
- Metal Berm
- Former Infrastructure
- Excavation Extent

Notes
 BBL: Barrel
 AST: Above Ground Storage Tank
 PWV: Produced Water Vessel
 ECD: Emission Control Device



Agriculture

Access Road

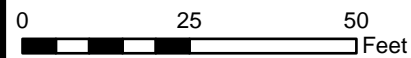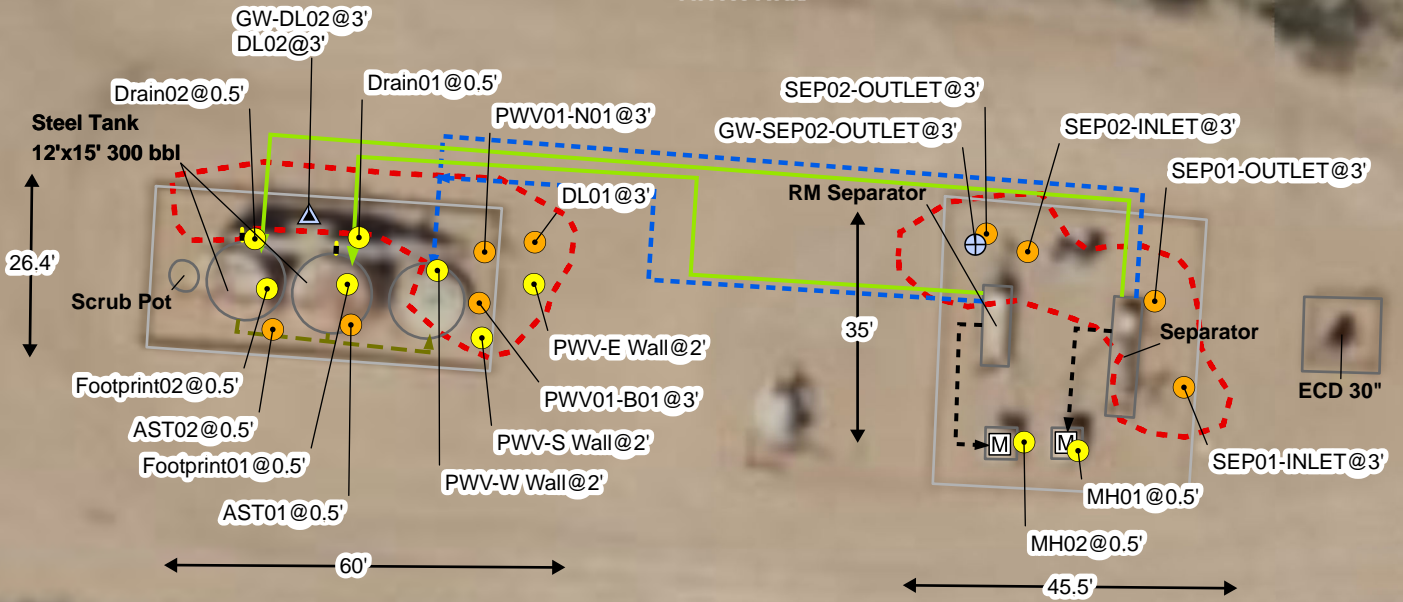

County Road 36

Sources: Environmental Systems Research Institute (ESRI)

Excavation Site Map

Bell12-5, Creason11-5 Facility
 Kerr-McGee Oil & Gas Onshore, LP
 SWSW SEC 5-T3N-R66W
 Weld County, CO

Project Number: 09A14171005

FIGURE

1

