


WELBORE DIAGRAM
 TEXAS OIL & GAS CORP
 SWEENEY #1
 NWN SEC 34 8N 59W
 WELD COUNTY
 05-123-10096

Existing

As Plugged (4/29/2026)

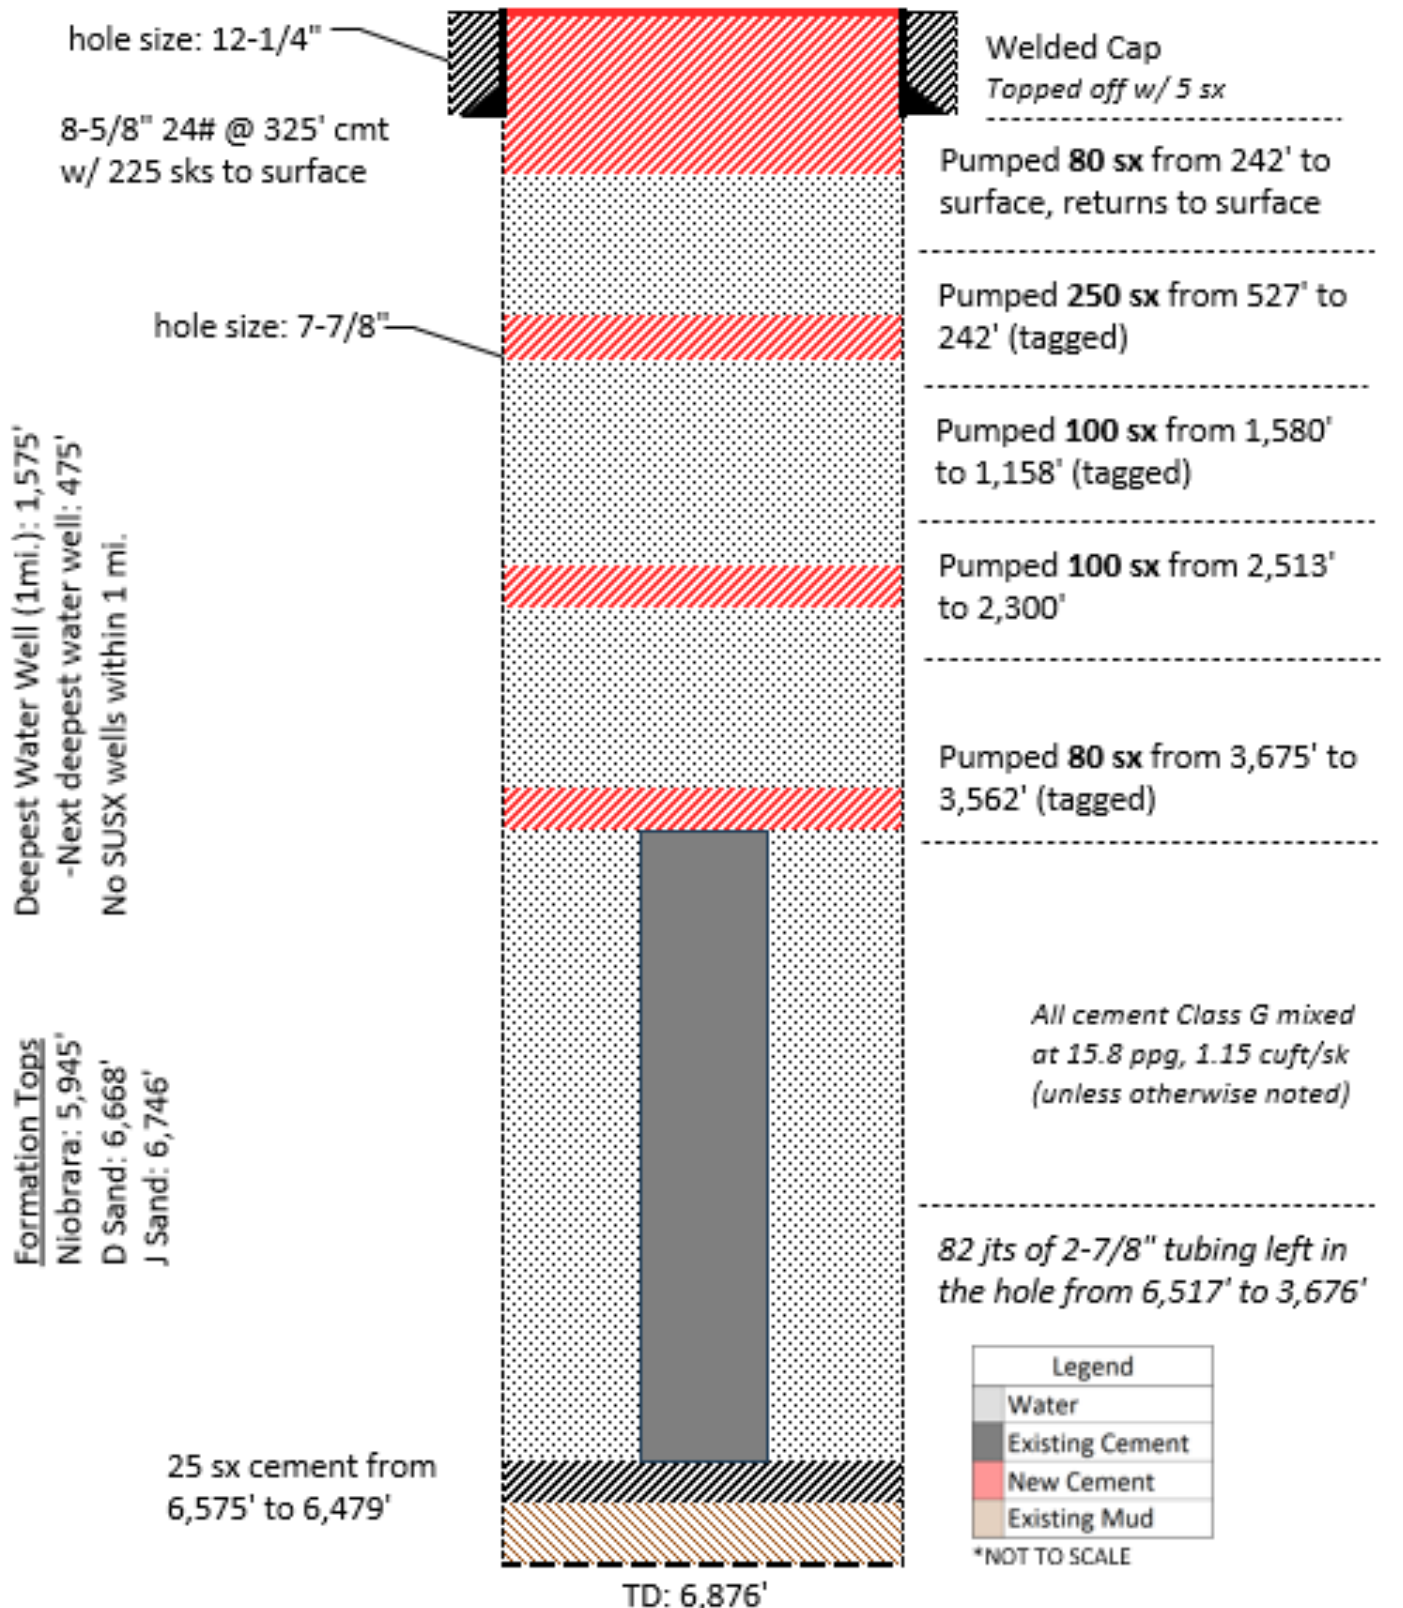

TD: 6,876'